


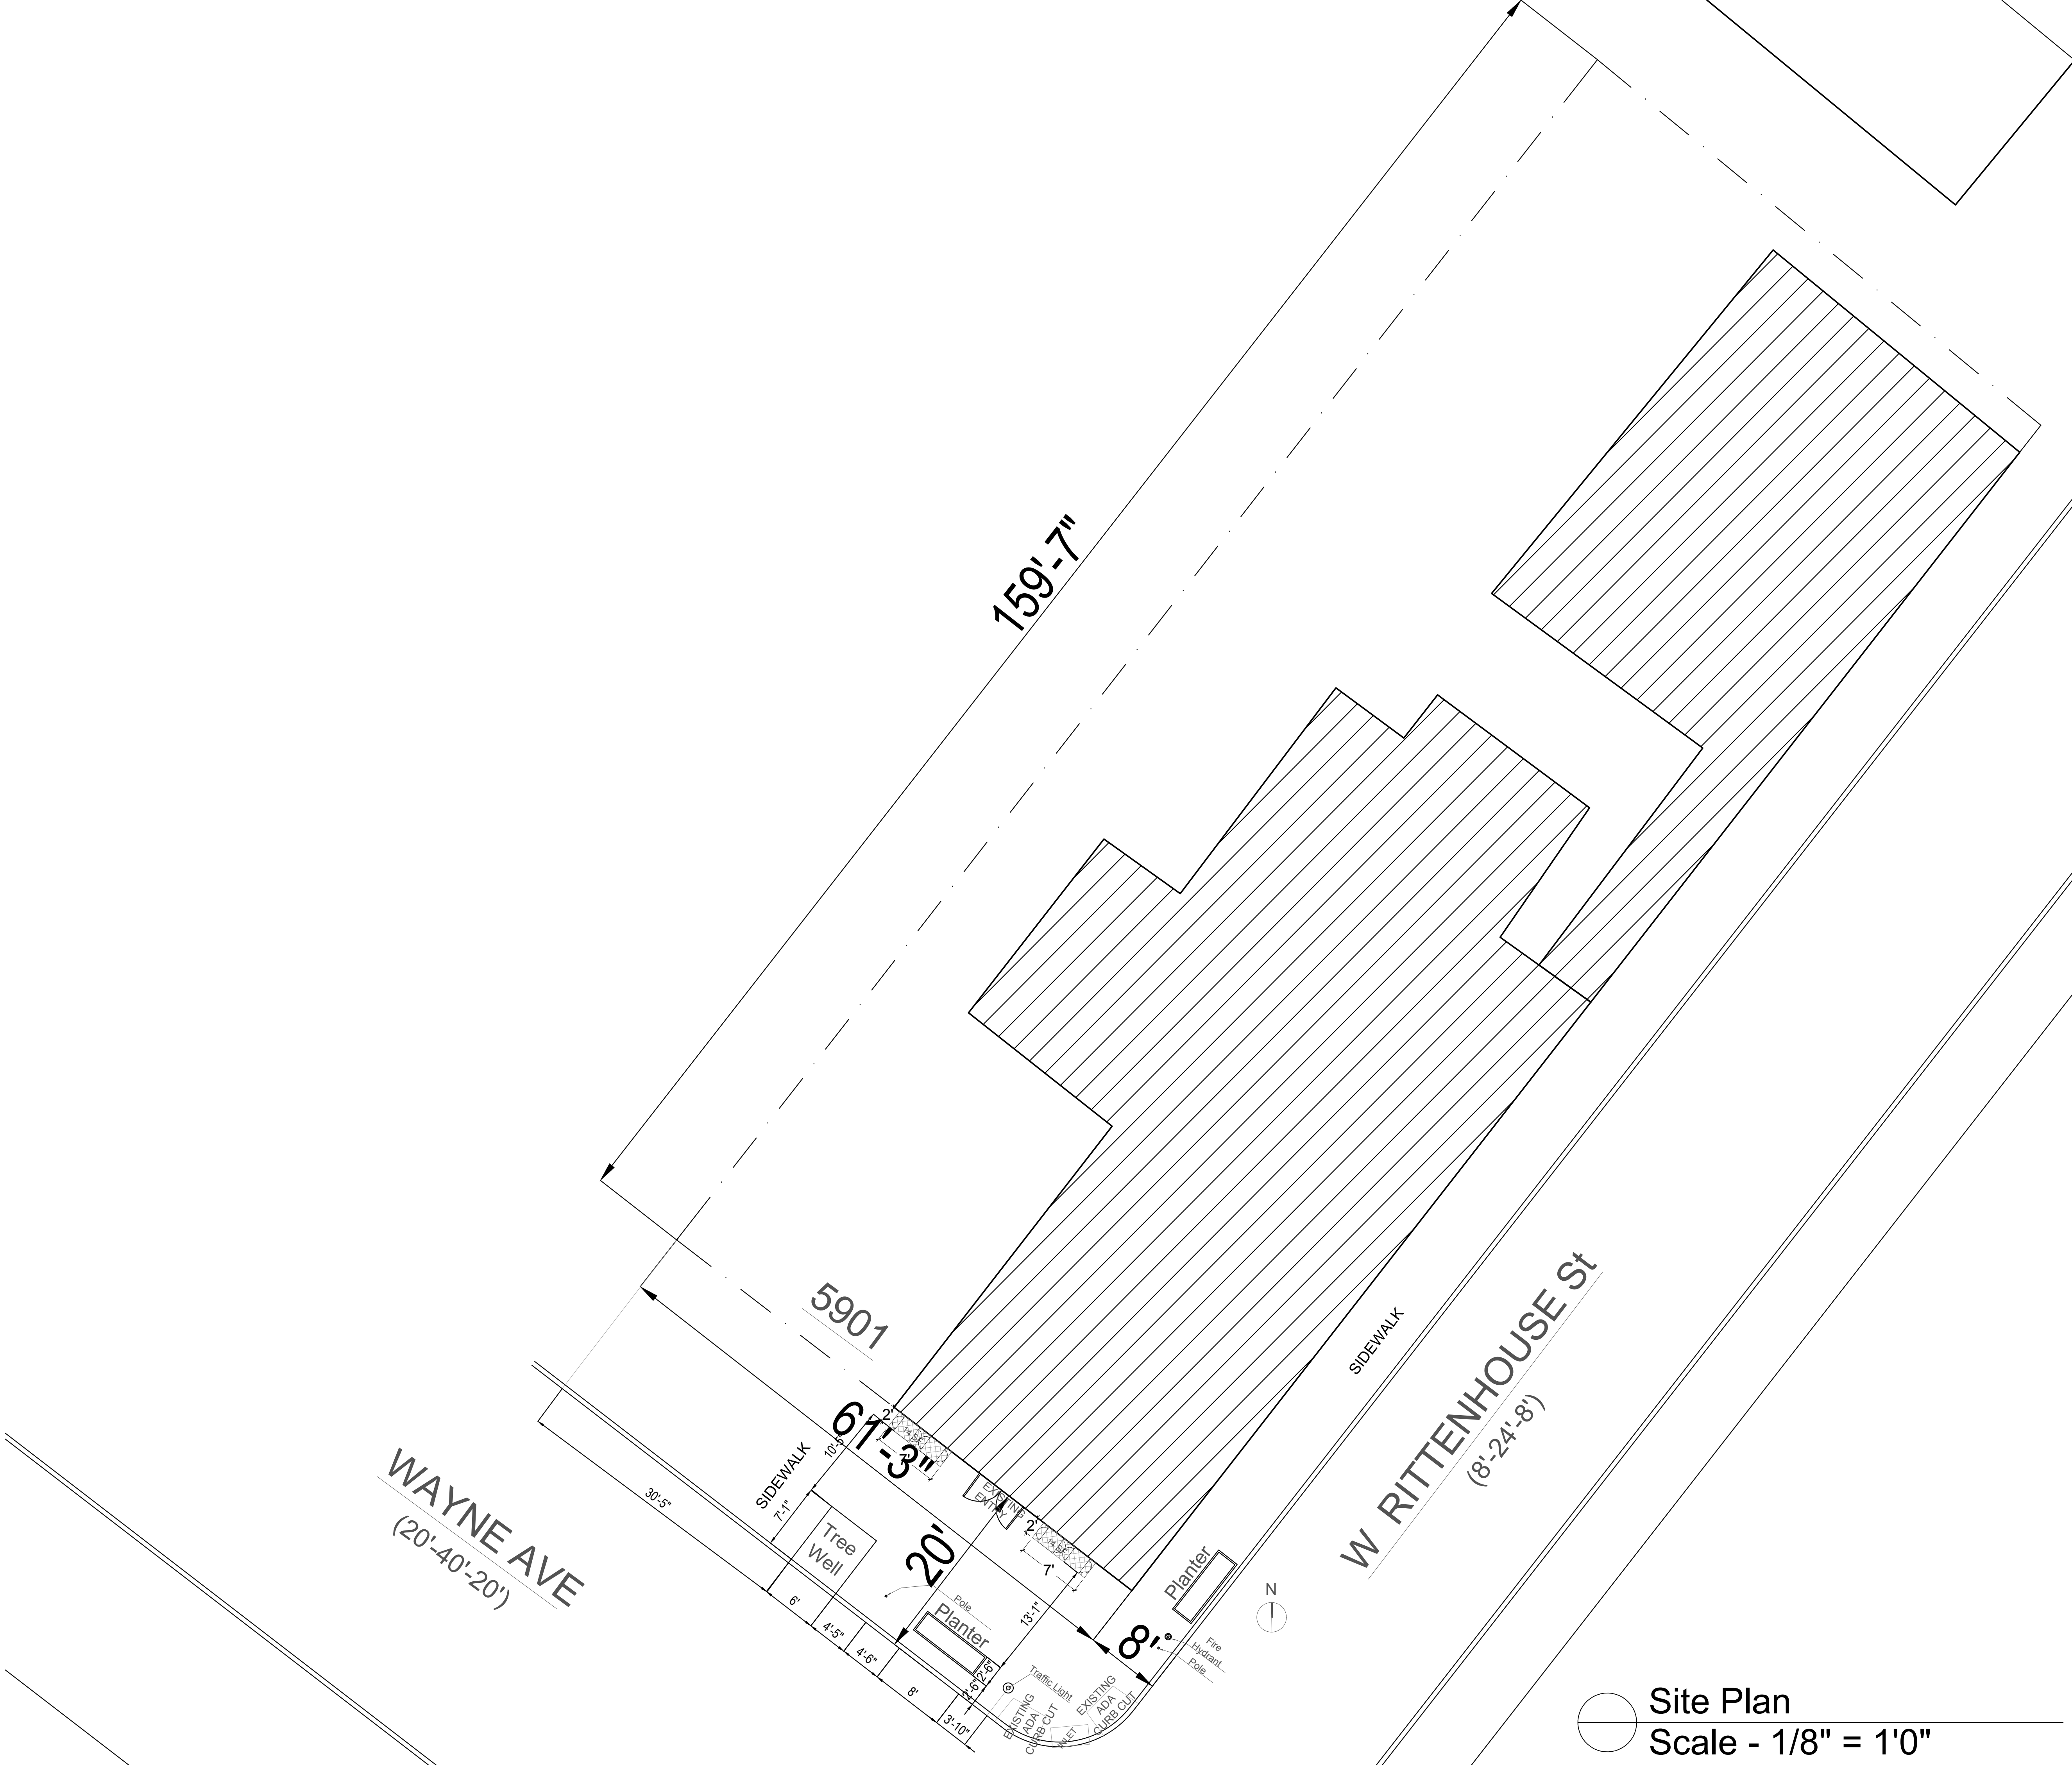

*NOTES:
-THE PLACEMENT OR MAINTENANCE OF THIS SIDEWALK CAFE WILL NOT IMPEDE OR ENDANGER PEDESTRIAN TRAVEL, OR OBSTRUCT OR INTERFERE WITH THE INSTALLATION OR MAINTENANCE OF UNDERGROUND UTILITIES.
-TABLES, CHAIRS, HEATERS, SIGNS, AND OTHER APPURTENANT ENCROACHMENTS WILL ONLY BE PLACED WITHIN THE PROPOSED CAFE AREAS SHOWN ON THE APPROVED PLAN.
-NO DECKS, RAILS, OR OTHER PERMANENT ENCROACHMENTS WILL BE INSTALLED, EXCEPT AS MAY BE APPROVED AND EXPLICITLY STATED WITHIN A SIGNED ORDINANCE OF CITY COUNCIL.

Site Plan
Scale - 1/8" = 1'0"