


OPERATOR: T:\COP_GE3\MO 8-9-Br Idge Removal\04_Plane\Slope Easement Plan\Plan Sheet_Slope Easement.dgn
 FILE NAME: T:\COP_GE3\MO 8-9-Br Idge Removal\04_Plane\Slope Easement Plan\Plan Sheet_Slope Easement.dgn
 D-9012 CADD (02-90) REVISED (10-94) PLOTTED: 3/8/2024 11:56:54 AM

DISTRICT	COUNTY	ROUTE	SECTION	SHEET
6-0	PHILADELPHIA			1 OF 1
CITY OF PHILADELPHIA				
REVISION NUMBER	REVISIONS	DATE	BY	

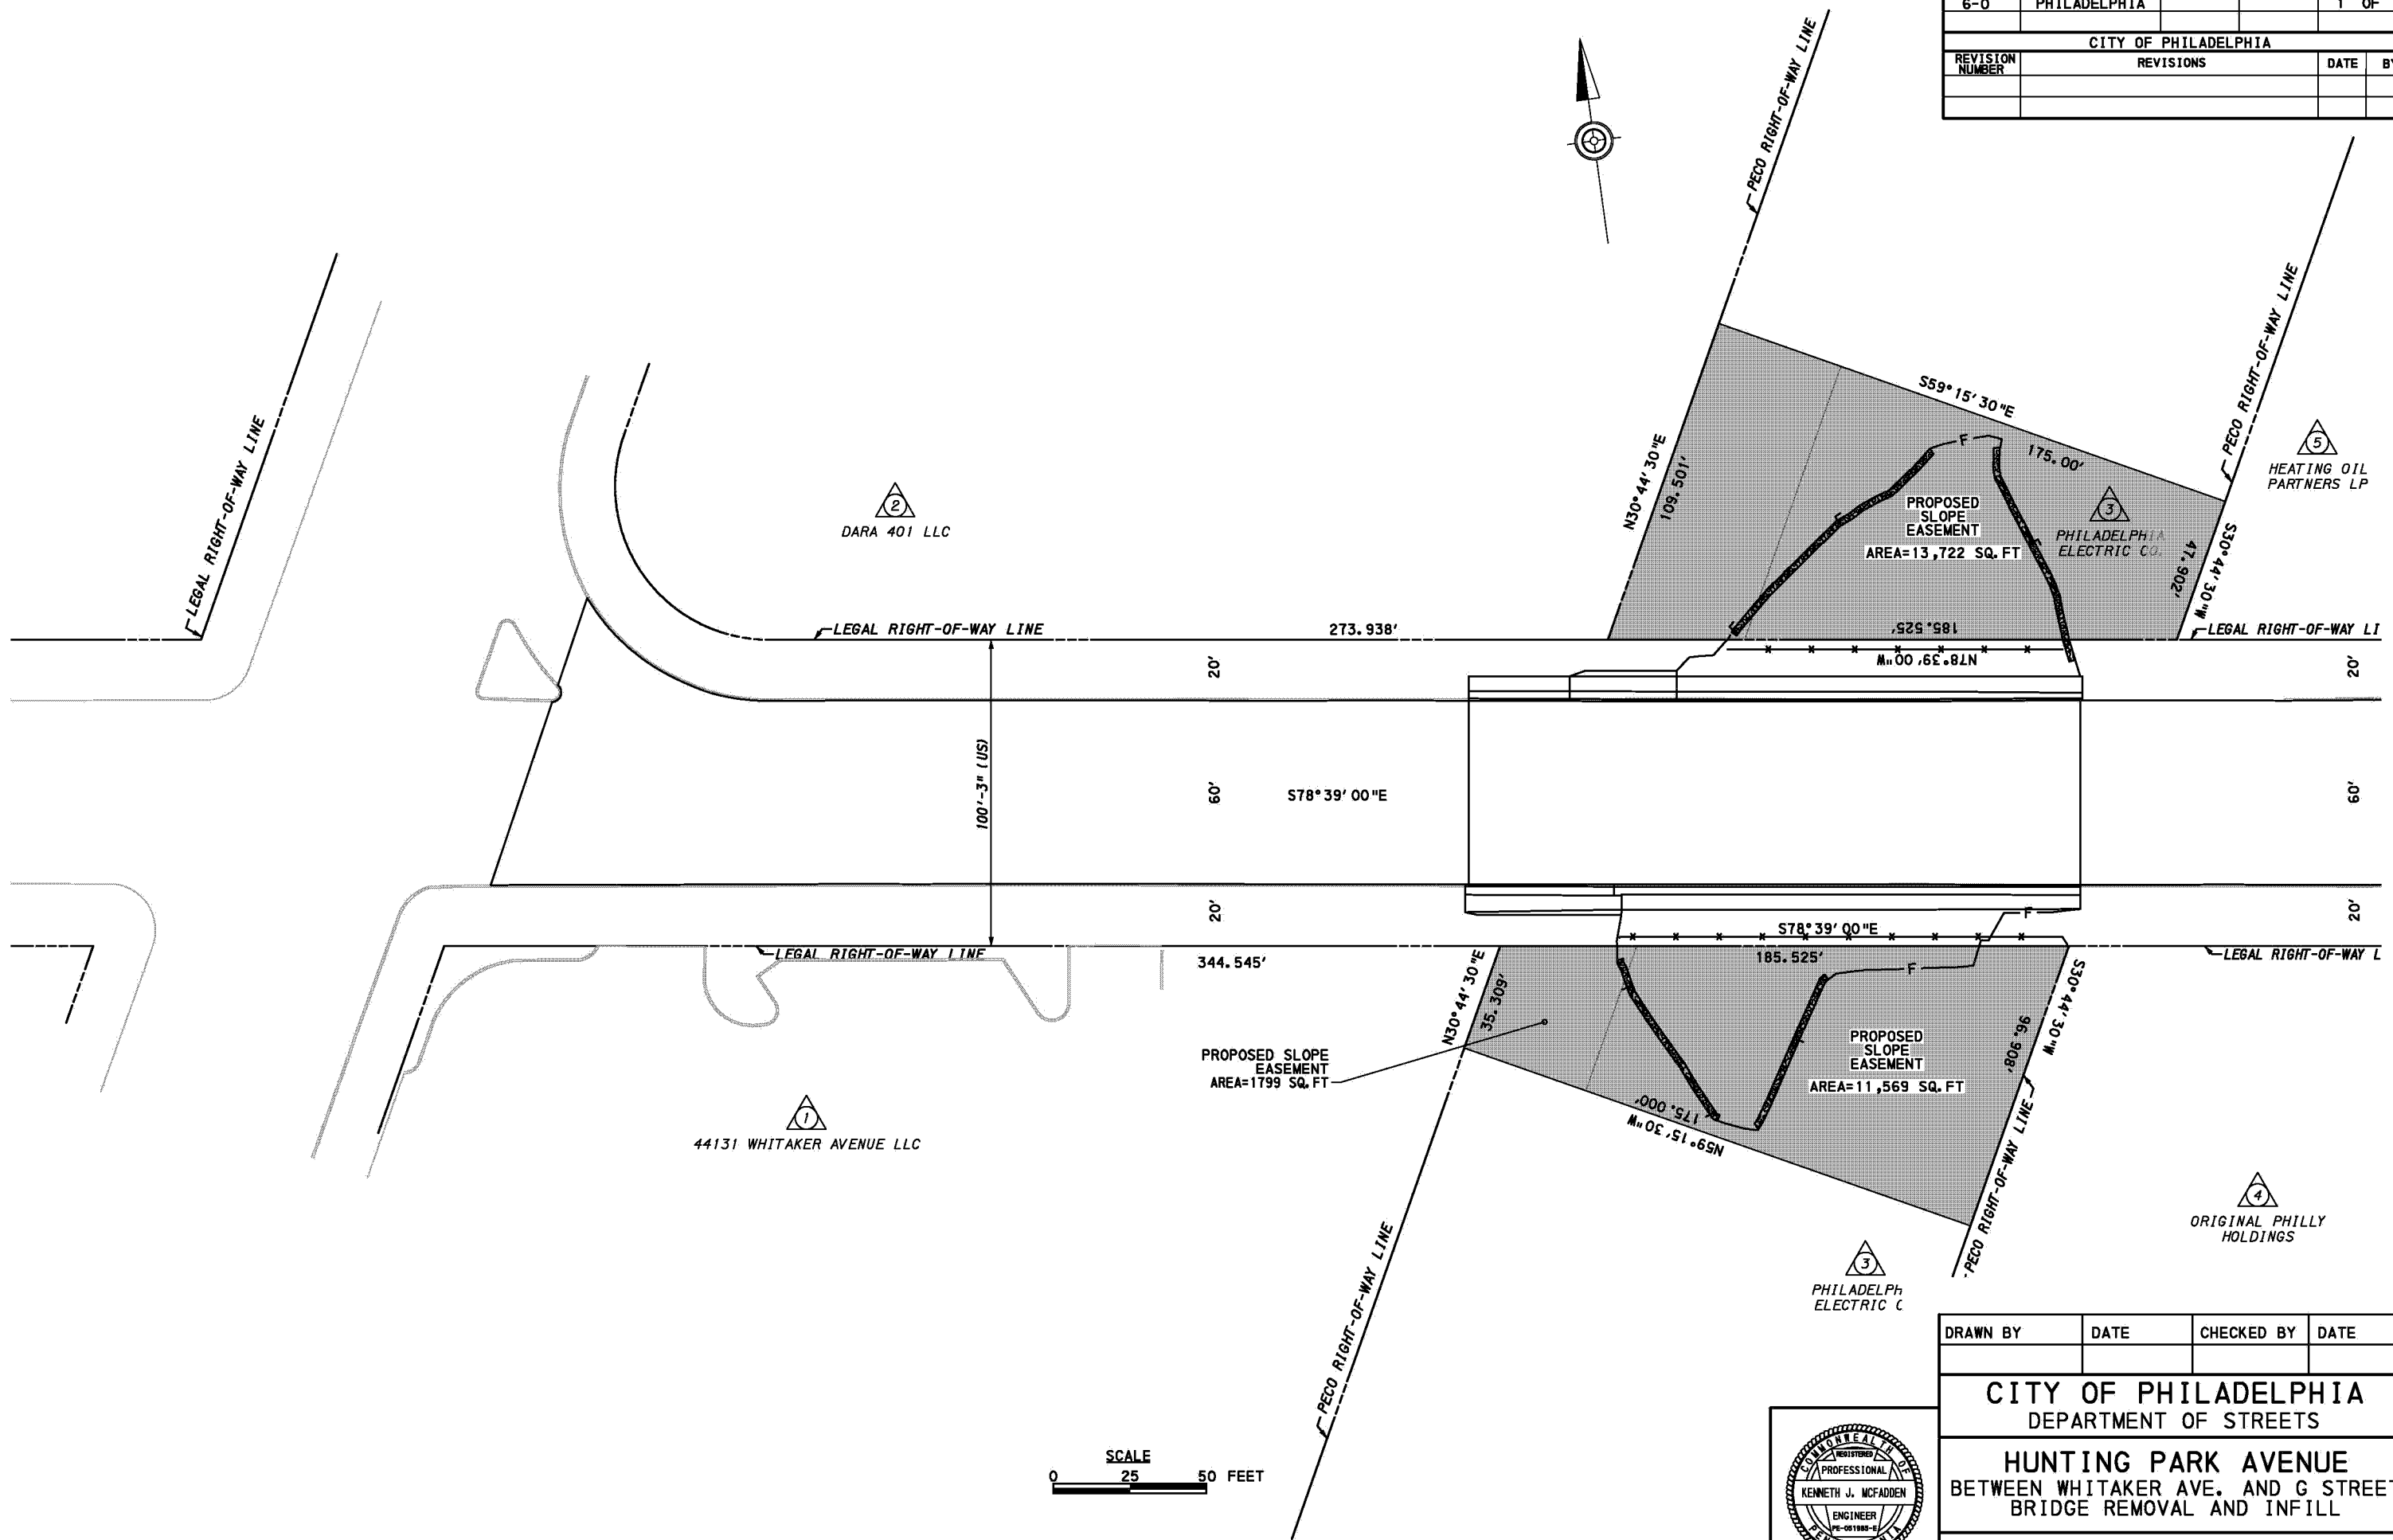

DRAWN BY	DATE	CHECKED BY	DATE
CITY OF PHILADELPHIA DEPARTMENT OF STREETS			
HUNTING PARK AVENUE BETWEEN WHITAKER AVE. AND G STREET BRIDGE REMOVAL AND INFILL			
URBAN ENGINEERS, INC.			

