


Exhibit “A”

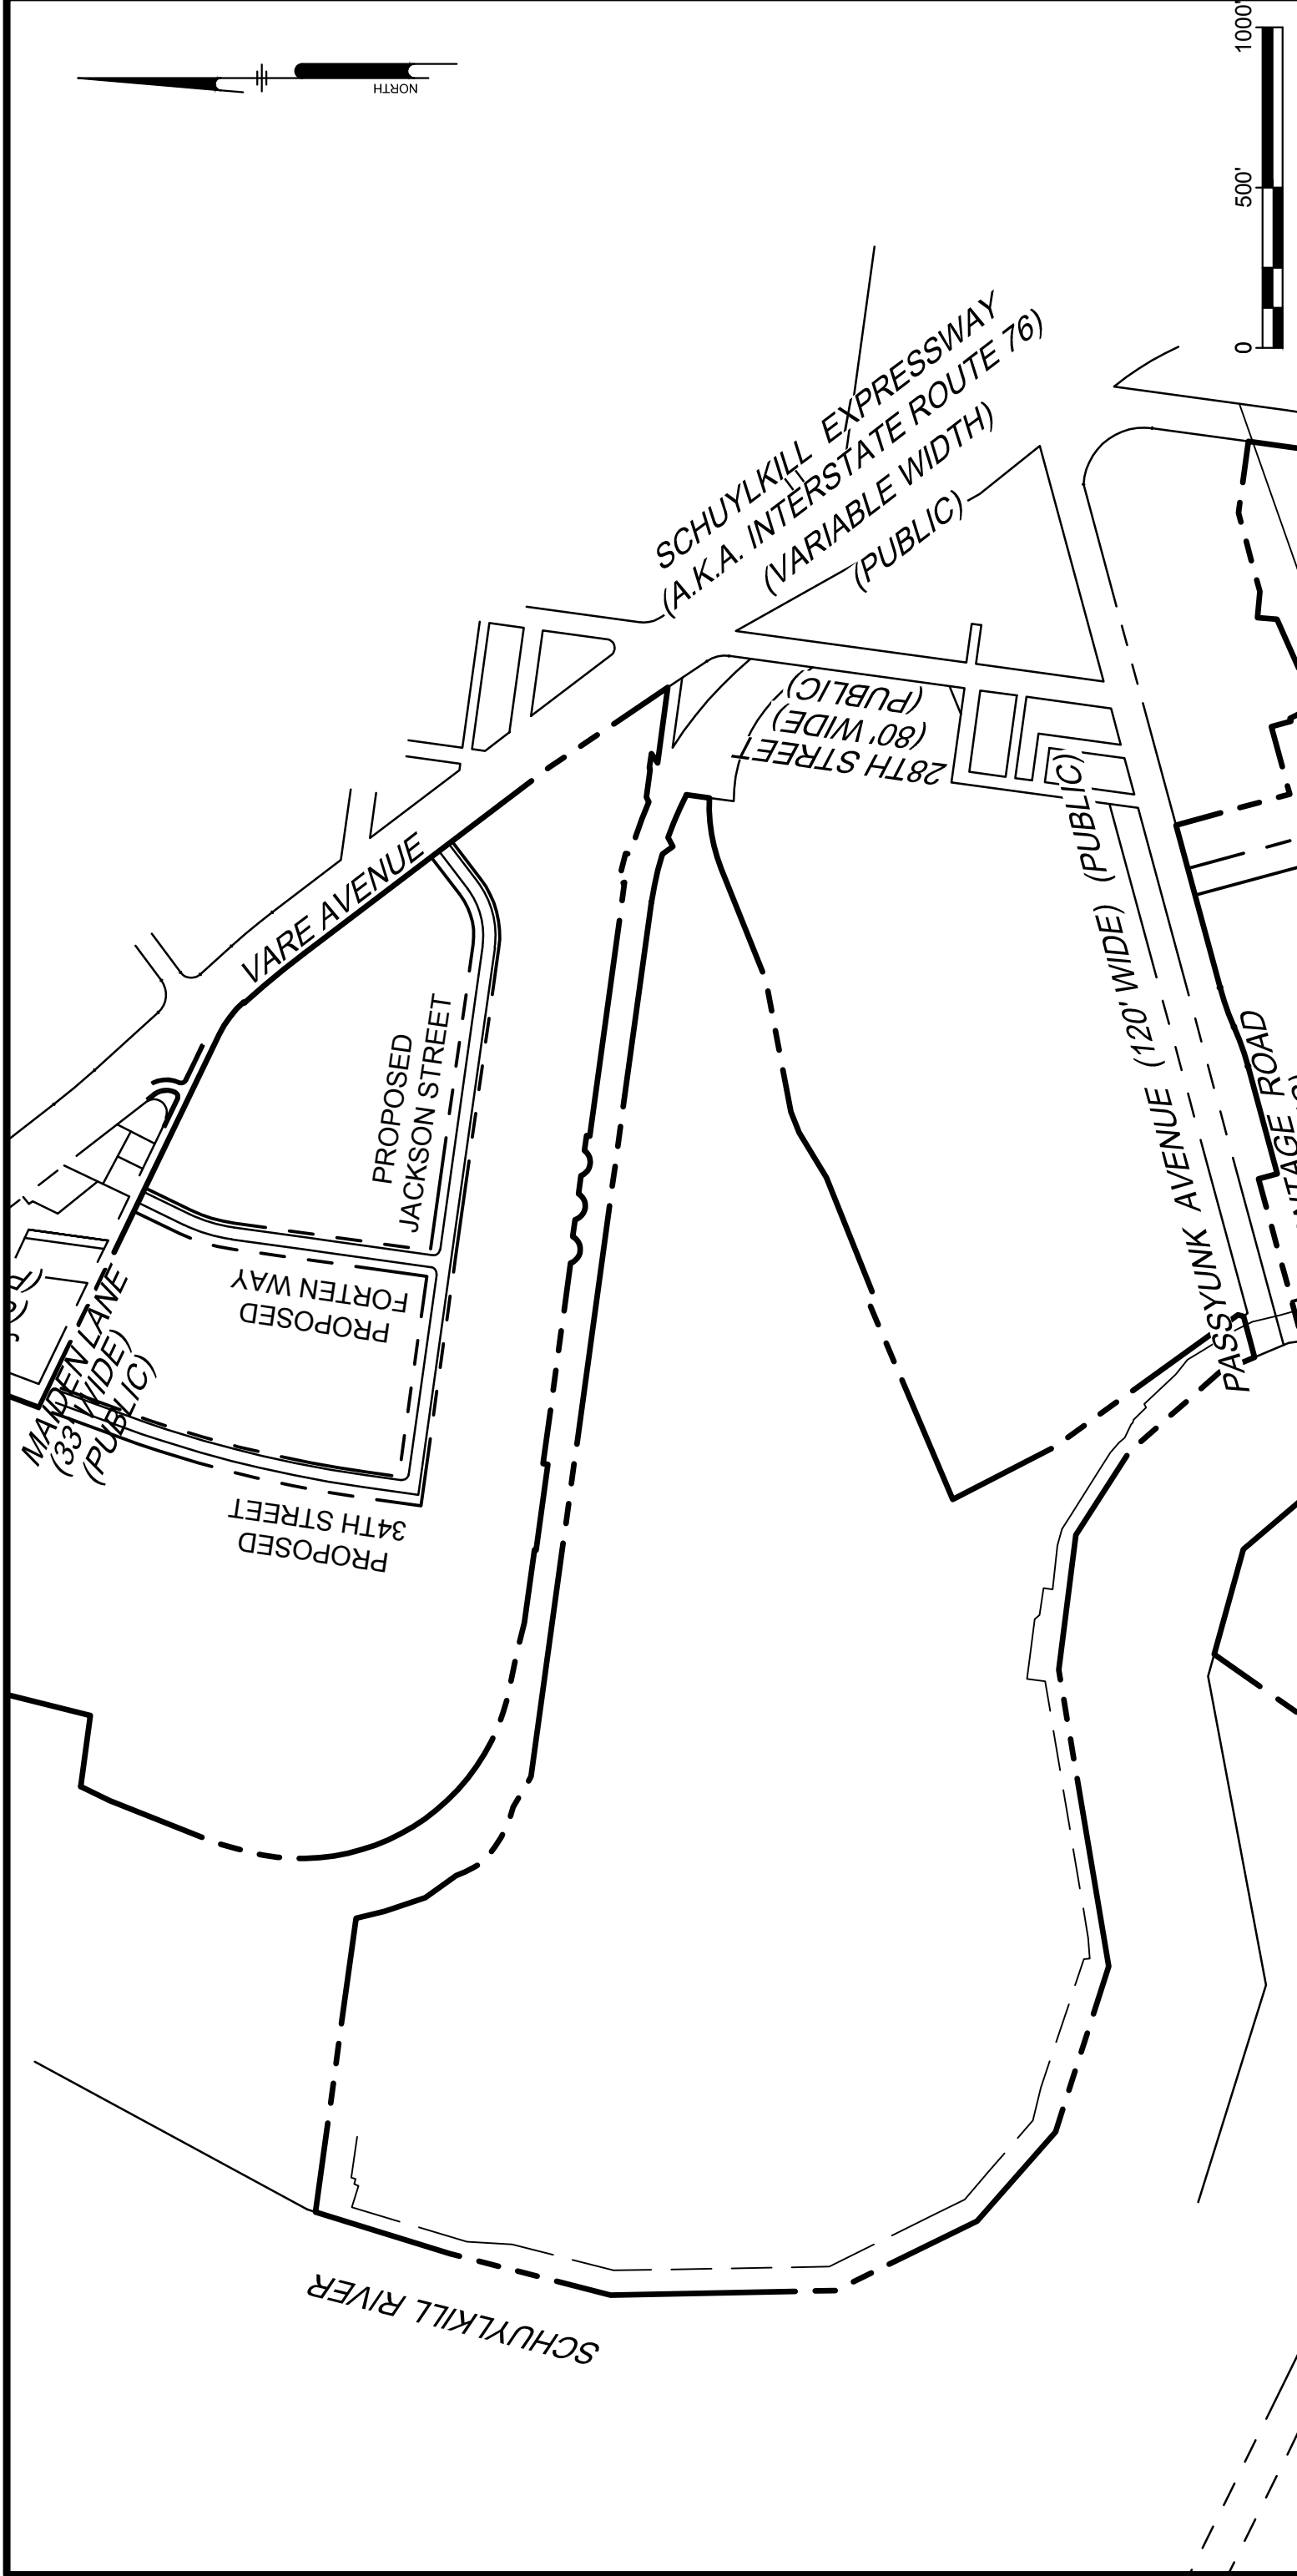

PROJECT	PESRM21001
DATE	2022-10-04
DRAWING SCALE	1" = 500'
DRAWN BY	0105
APPROVED BY	JCM
EX-C.1	
SHEET 1 OF 1	

ALL DOCUMENTS PREPARED BY PENNONI ASSOCIATES ARE INSTRUMENTS OF SERVICE IN RESPECT OF WHICH PENNONI ASSOCIATES HAS A LIMITED LIABILITY. THESE DOCUMENTS ARE NOT TO BE USED FOR ANY OTHER PURPOSES WITHOUT THE WRITTEN PERMISSION OF PENNONI ASSOCIATES. PENNONI ASSOCIATES SHALL NOT BE LIABLE FOR ANY DAMAGES, LOSSES AND EXPENSES ARISING OUT OF OR RESULTING THEREFROM.

THE BELLWETHER DISTRICT INFRASTRUCTURE MASTER PLAN
 3144 W. PASSYUNK AVENUE
 PHILADELPHIA, PA 19153

PROPOSED STREET PLAN
 HILCO REDEVELOPMENT PARTNERS
 2929 ARCH STREET, SUITE 1680
 PHILADELPHIA, PA 19104



PENNONI ASSOCIATES INC.
 1900 Market Street, Suite 300
 Philadelphia, PA 19103
 T 215.222.3000 F 215.222.3588

PROGRESS PRINT
10/05/2022