


# Exhibit “A”

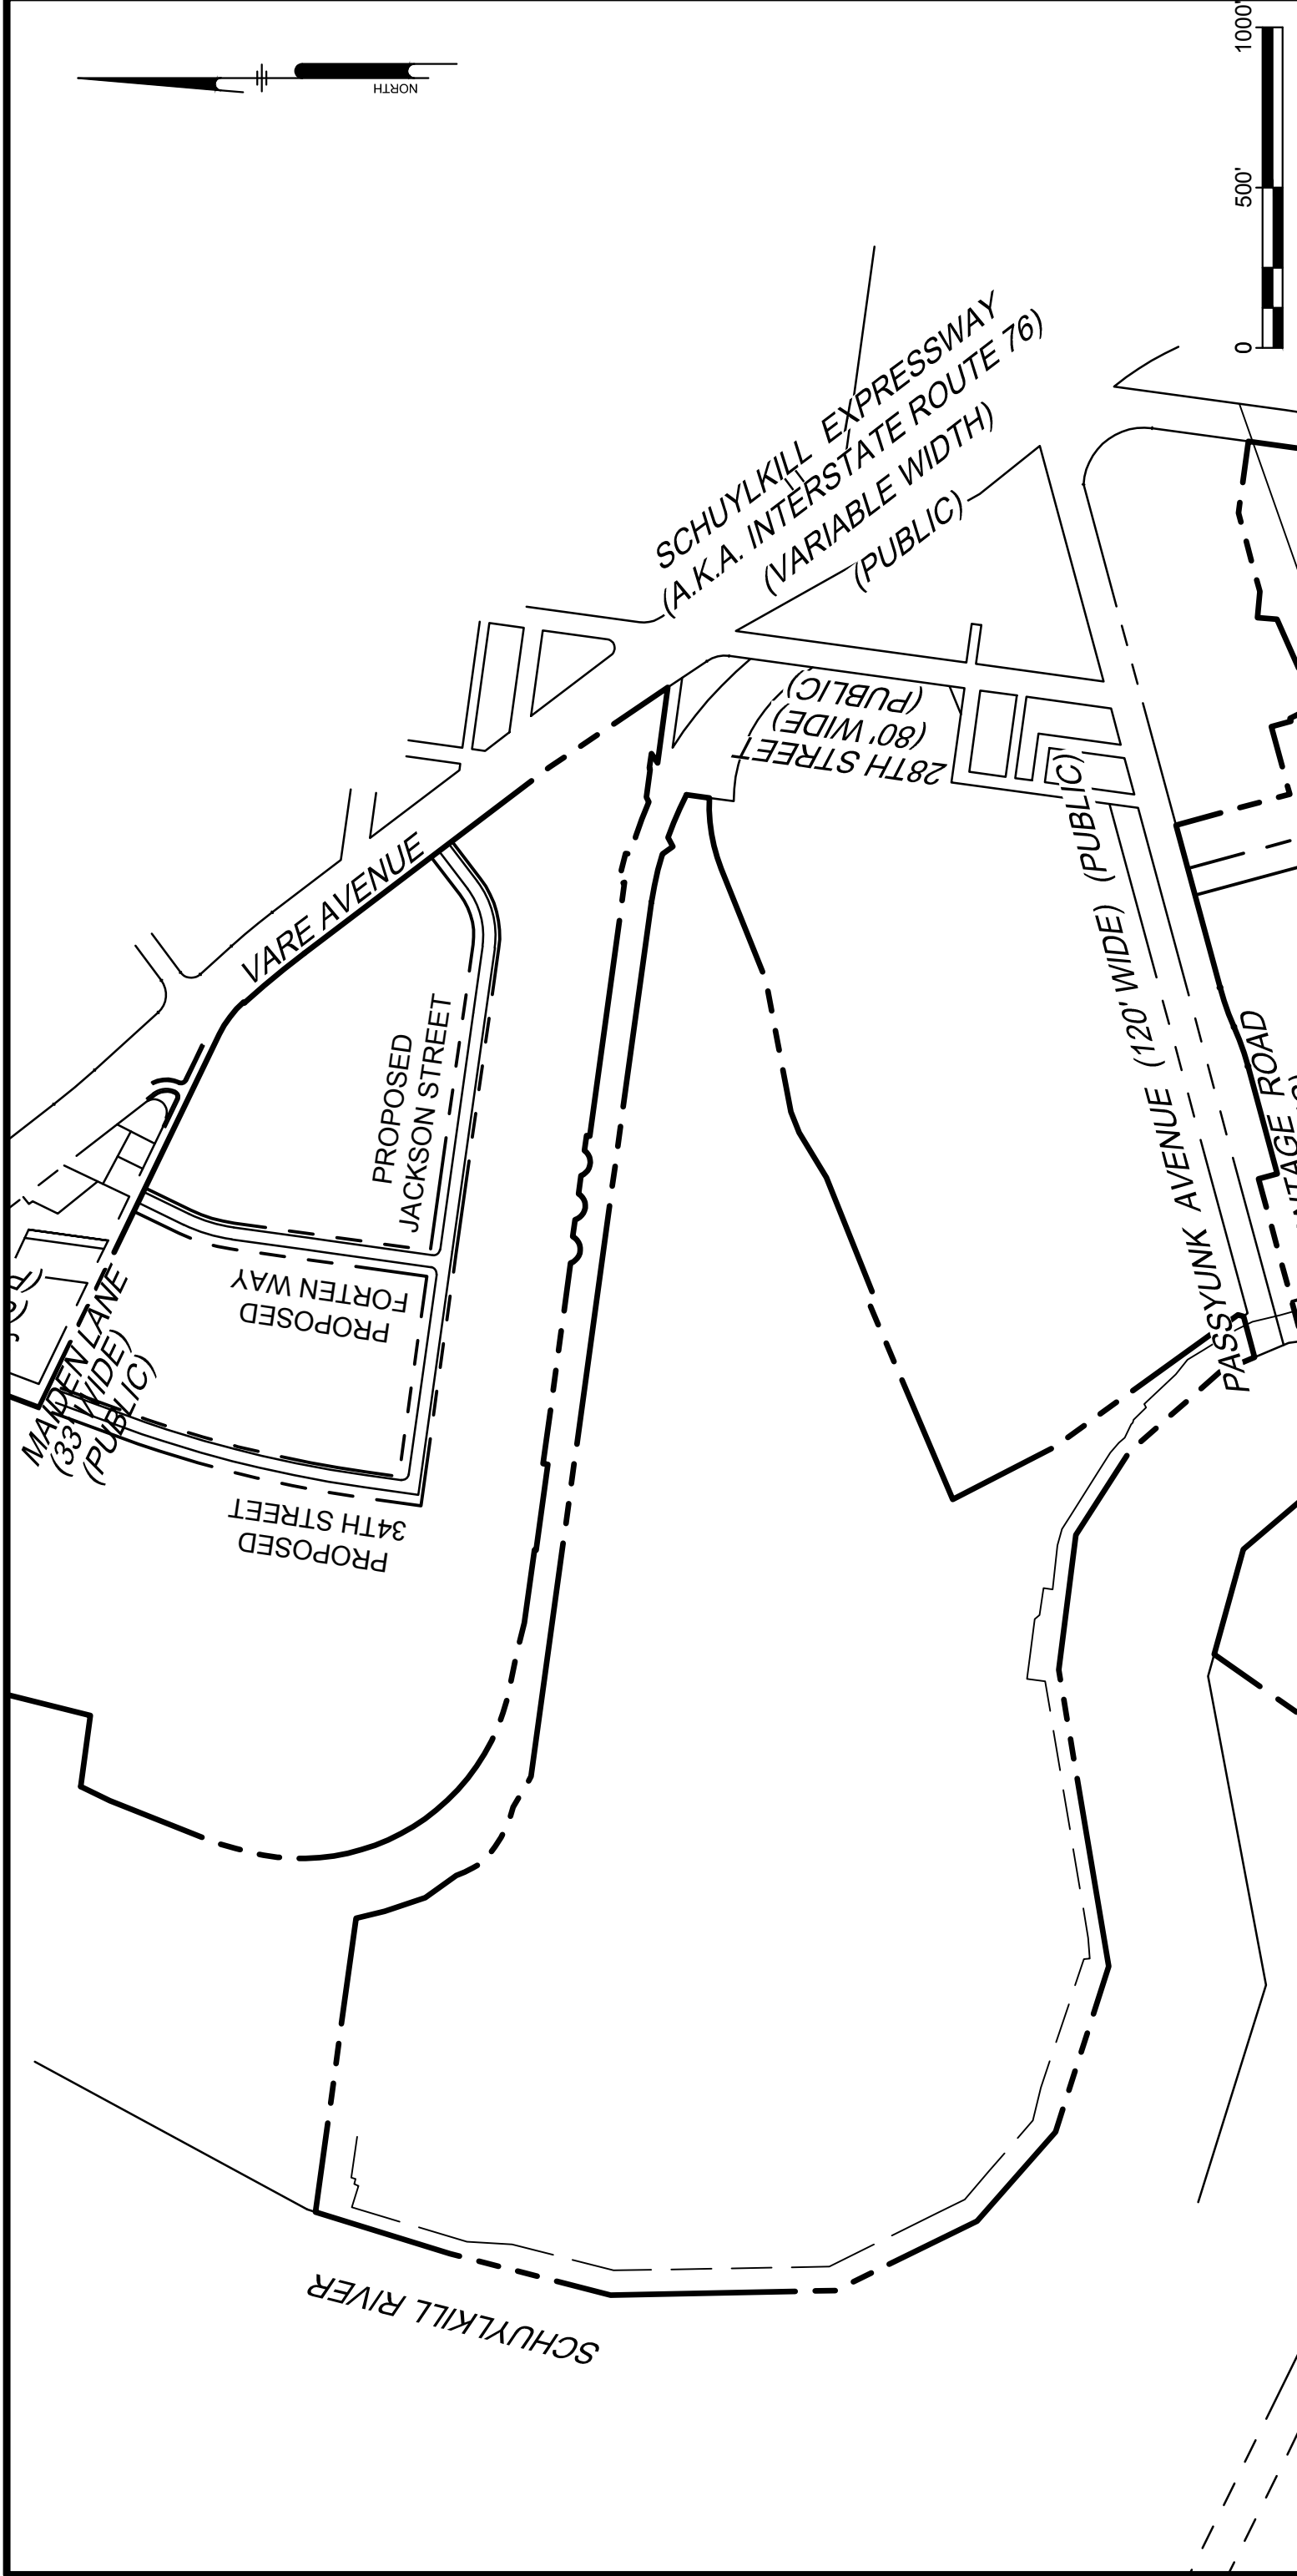

PROJECT	PESRM21001
DATE	2022-10-04
DRAWING SCALE	1" = 500'
DRAWN BY	0105
APPROVED BY	JCM
<b>EX-C.1</b>	
SHEET 1 OF 1	

ALL DOCUMENTS PREPARED BY PENNONI ASSOCIATES ARE INSTRUMENTS OF SERVICE IN RESPECT OF WHICH PENNONI ASSOCIATES HAS A LIMITED LIABILITY. THESE DOCUMENTS ARE NOT TO BE USED FOR ANY OTHER PURPOSES WITHOUT THE WRITTEN PERMISSION OF PENNONI ASSOCIATES. PENNONI ASSOCIATES SHALL NOT BE LIABLE FOR ANY DAMAGES, LOSSES AND EXPENSES ARISING OUT OF OR RESULTING THEREFROM.

THE BELLWETHER DISTRICT INFRASTRUCTURE MASTER PLAN  
 3144 W. PASSYUNK AVENUE  
 PHILADELPHIA, PA 19153

**PROPOSED STREET PLAN**  
 HILCO REDEVELOPMENT PARTNERS  
 2929 ARCH STREET, SUITE 1680  
 PHILADELPHIA, PA 19104



**PENNONI ASSOCIATES INC.**  
 1900 Market Street, Suite 300  
 Philadelphia, PA 19103  
 T 215.222.3000 F 215.222.3588

**PROGRESS PRINT**  
**10/05/2022**