


Exhibit “A”

U:\ACCOUNTS\PESRM\PESRM21001 - PES REDEVELOPMENT LOTS 9 & 10\DESIGN\EXHIBITS\2022-10-05 - ORDINANCE EXHIBITS\EX-C.2.DWG
 PLOTTED: 10/5/2022 2:40:26 PM, BY: MICHAEL CELONI PLOTSTYLE: PENNONI_NCS.STB, PROJECT STATUS: -----

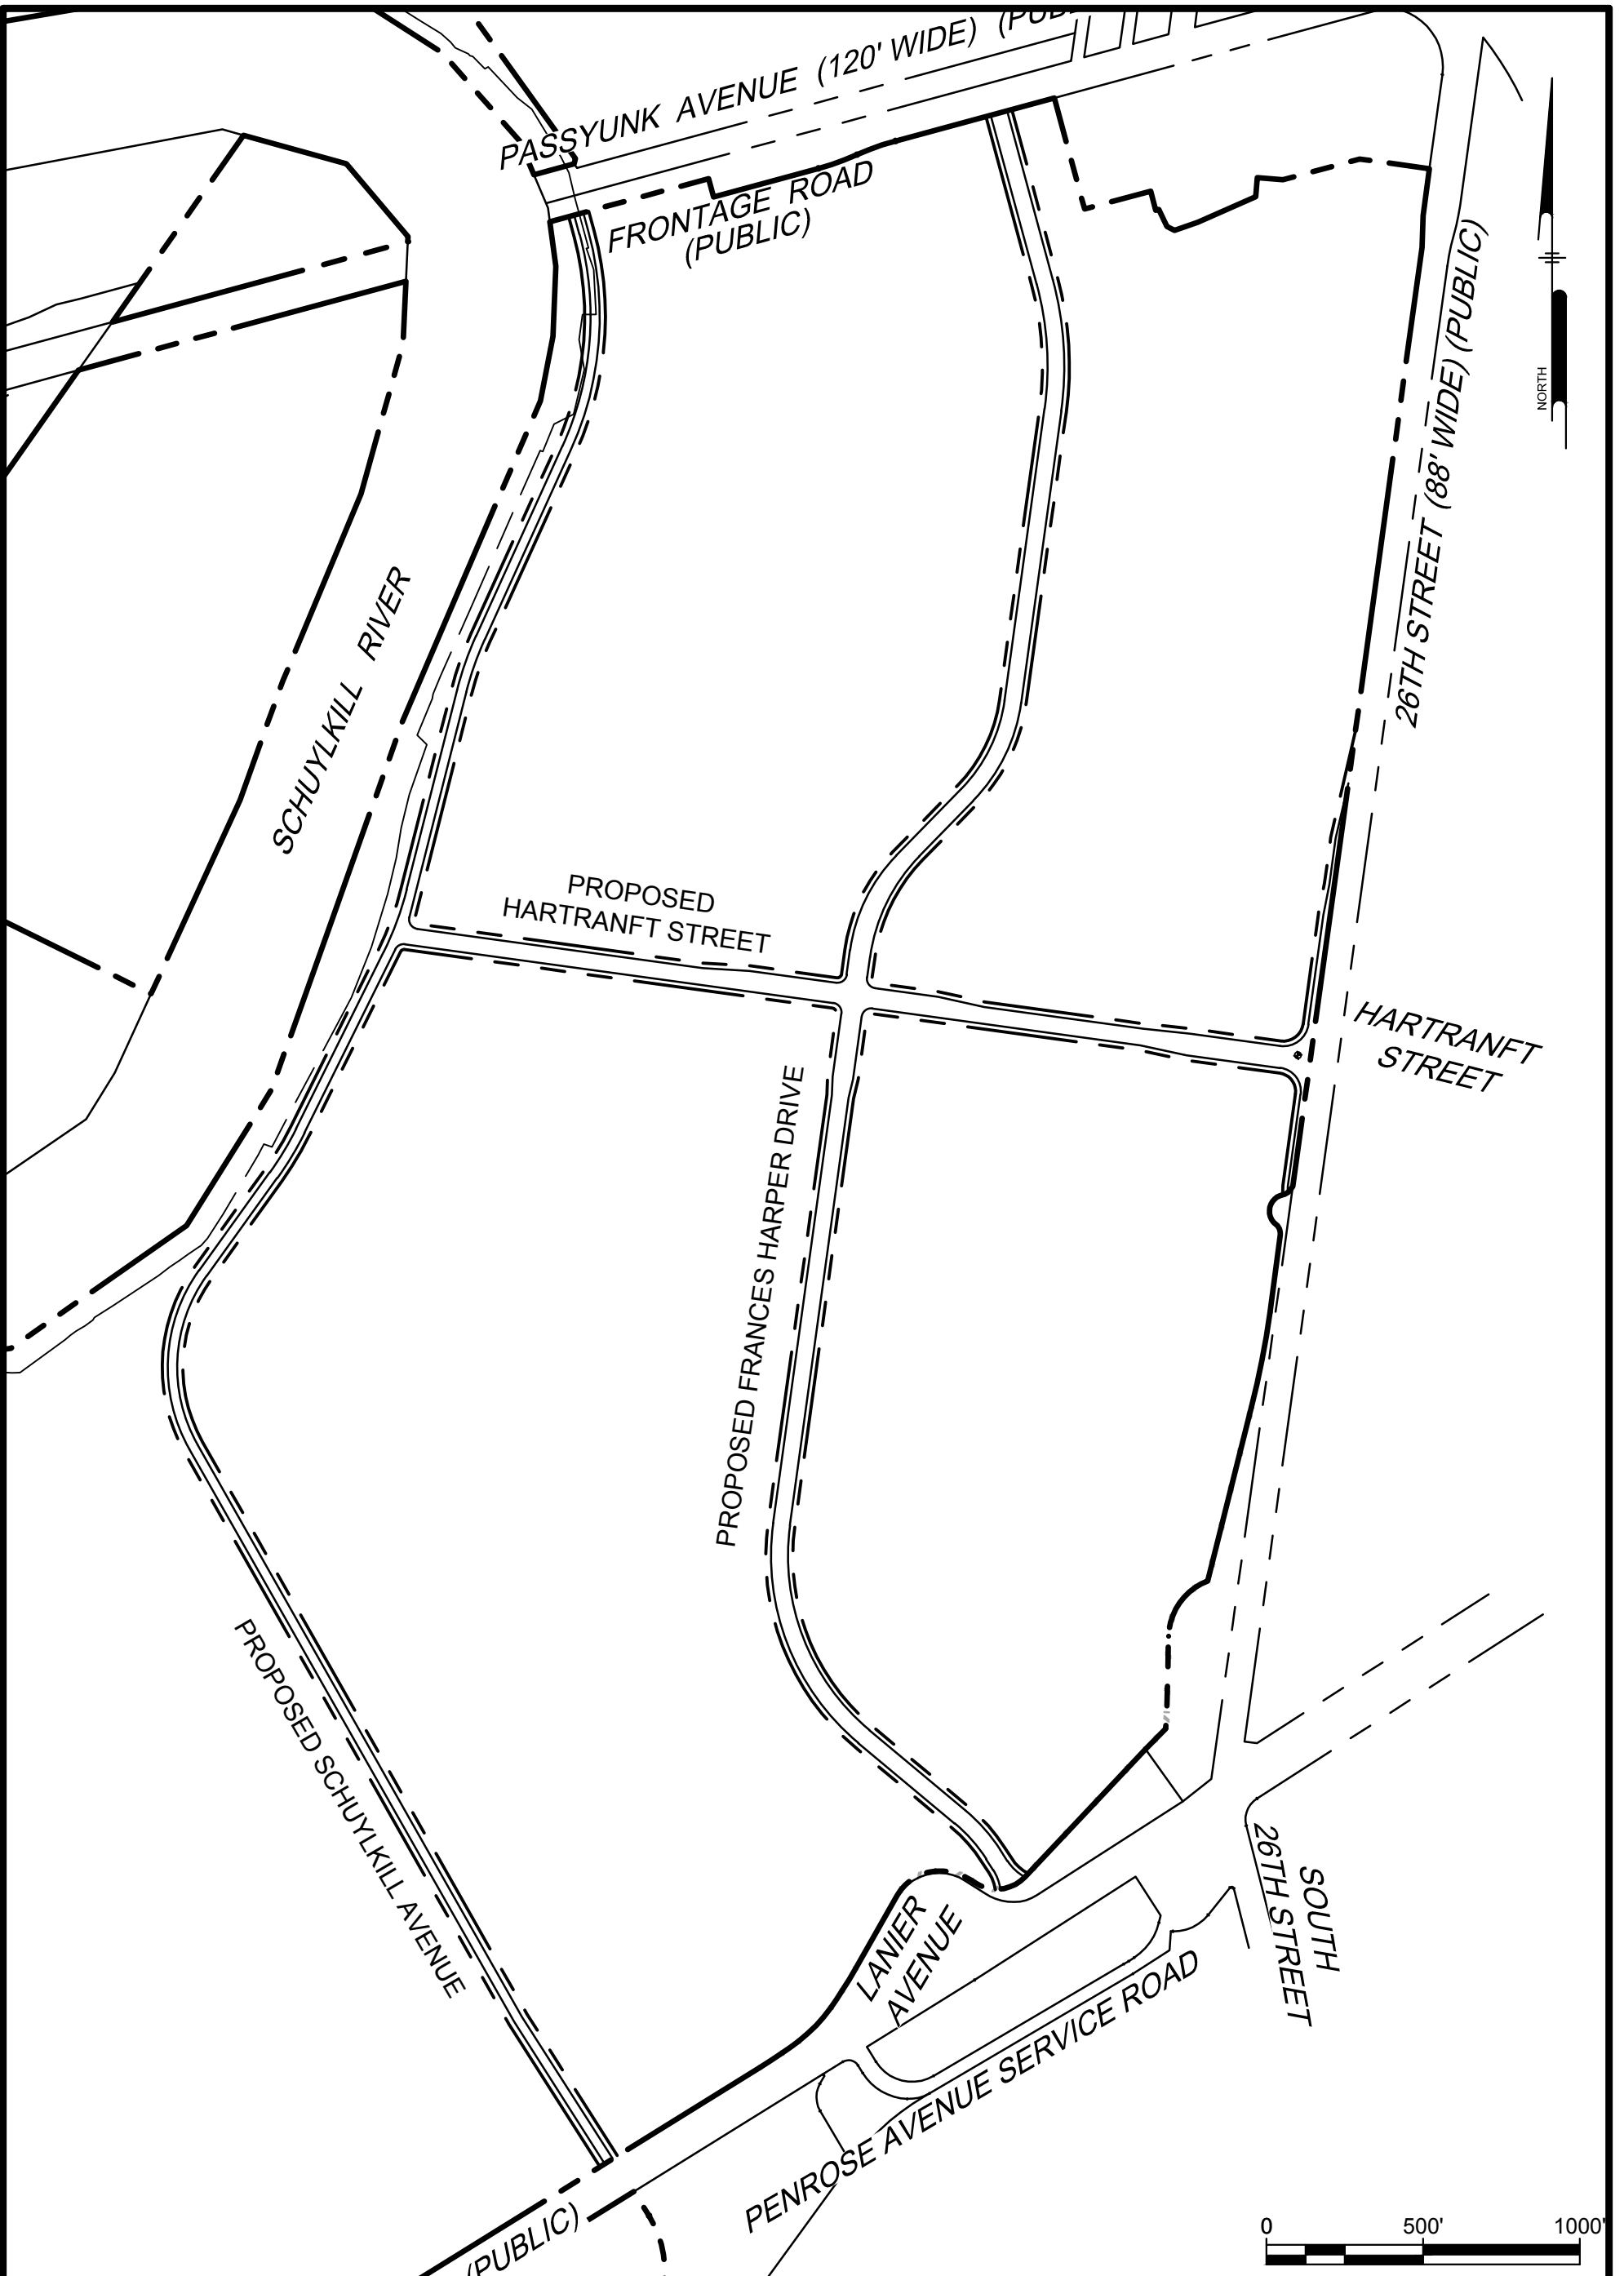

PROGRESS PRINT
10/05/2022



PENNONI ASSOCIATES INC.
 1900 Market Street, Suite 300
 Philadelphia, PA 19103
 T 215.222.3000 F 215.222.3588

ALL DOCUMENTS PREPARED BY PENNONI ASSOCIATES ARE INSTRUMENTS OF SERVICE IN RESPECT OF THE PROJECT. THEY ARE NOT INTENDED OR REPRESENTED TO BE SUITABLE FOR REUSE BY OWNER OR OTHERS ON THE EXTENSIONS OF THE PROJECT OR ON ANY OTHER PROJECT. ANY REUSE WITHOUT WRITTEN VERIFICATION OR ADAPTATION BY PENNONI ASSOCIATES FOR THE SPECIFIC PURPOSE INTENDED WILL BE AT OWNERS SOLE RISK AND WITHOUT LIABILITY OR LEGAL EXPOSURE TO PENNONI ASSOCIATES; AND OWNER SHALL INDEMNIFY AND HOLD HARMLESS PENNONI ASSOCIATES FROM ALL CLAIMS, DAMAGES, LOSSES AND EXPENSES ARISING OUT OF OR RESULTING THEREFROM.

THE BELLWETHER DISTRICT INFRASTRUCTURE MASTER PLAN
 3401 W. PASSYUNK AVENUE
 PHILADELPHIA, PA 19153

PROPOSED STREET PLAN

HILCO REDEVELOPMENT PARTNERS
 2929 ARCH STREET, SUITE 1650
 PHILADELPHIA, PA 19104

PROJECT	PESRM21001
DATE	2022-10-05
DRAWING SCALE	1" = 500'
DRAWN BY	0105
APPROVED BY	JCM
EX-C.2	
SHEET 1 OF 1	