



City of Philadelphia

City Council
Chief Clerk's Office
402 City Hall
Philadelphia, PA 19107

BILL NO. 150788 (As Amended, 11/30/15)

Introduced October 22, 2015

Councilmember Johnson

**Referred to the
Committee on Streets and Services**

AN ORDINANCE

Authorizing Nancy S. Trachtenberg, ("Owner") to install, own and maintain an open-air sidewalk café at 1444 South Broad Street, Philadelphia, PA 19146 ("Property"), under certain terms and conditions.

THE COUNCIL OF THE CITY OF PHILADELPHIA HEREBY ORDAINS:

SECTION 1. Permission is hereby granted to Owner to install, own and maintain an open air sidewalk café at the Property ("Encroachments") as follows, and as further detailed in the Plan approved 9-3-15 by the Streets Department, and attached hereto:

Encroachment Description:

Four (4) tables and eight (8) chairs will be located adjacent to the building from approximately twenty-six feet-zero inches (26'-0") West of the West curb line of South Broad Street, extending to a point approximately twenty-four feet-zero inches (24'-0") farther West and will encroach approximately five feet – three inches (5' – 3") onto the North footway of Dickinson Street leaving a minimum five feet – zero inches (5' – 0") of clear unobstructed footway. No rails will be used.

Two (2) tables and four (4) chairs will be located adjacent to the building from approximately sixteen feet-zero inches (16'-0") North of the North curb line of Dickinson Street to a point approximately fourteen feet – two inches (14'-2") farther North and will encroach approximately four feet – one inch (4' – 1") onto the West footway of South Broad Street leaving a minimum fourteen feet – five inches (14' – 5") of clear unobstructed footway. No rails will be used.

City of Philadelphia

BILL NO. 150788, as amended continued

SECTION 2. The installation, use and maintenance of the Encroachments described and listed in Section 1 shall be in accordance with the laws, rules and regulations of the City of Philadelphia, and specifically those of the Department of Licenses & Inspections and the Department of Streets, provided that the Department of Streets, in its sole discretion, may allow minor variations of the dimension limits set forth in Section 1, within standard tolerances of current engineering practice.

SECTION 3. Before exercising any rights or privileges under this Ordinance, Owner must first obtain all required permits, licenses and approvals from all appropriate City departments, boards, agencies or commissions. No such department, board, agency or commission shall be required to issue any such permit, license or approval solely because this Ordinance has been enacted, it being the express intent of this Ordinance not to supersede any other provision of law governing the issuance of such permits, licenses or approvals. In addition, before exercising any rights or privileges under this Ordinance, Owner shall enter into an agreement (“Agreement”) with the appropriate City department(s), in a form satisfactory to the Law Department, to provide that Owner will *comply with the following*:

- (a) secure all necessary permits, licenses and approvals from all appropriate departments, agencies, boards or commissions of the City, or from any other governmental entity as may be required by law;
- (b) assume the cost of all changes and adjustments to, or relocation or abandonment of, all utilities and structures within the public right-of-way which are necessary due to the placement of the Encroachments;
- (c) carry public liability and property damage insurance that covers the Encroachments and lists the City of Philadelphia as an additional insured, as well as, Worker’s Compensation and Employer Liability insurance in such amounts as shall be required by the City’s Risk Management Unit. Alternatively, if approved by the Risk Management Unit, furnish the City with documentation in a form acceptable to the Law Department acknowledging that Owner is self insured and will protect the City against liability for property damages and liability for injuries or death to persons, including employees of the cafe, as a result of the ownership, installation, maintenance or removal of the Encroachments;
- (d) remove or relocate any or all of the Encroachments of this Ordinance from the public right-of-way within thirty (30) days after lawful service of notice by the City of Philadelphia. Such notice may be given when:

City of Philadelphia

BILL NO. 150788, as amended continued

1. the Department of Streets has determined that the sidewalk café no longer meets the City's placement requirements; the sidewalk café must be removed to accommodate a municipal or municipally sponsored public project; or the Streets Department has granted a temporary permit to close the sidewalk; or
 2. the Department of Licenses & Inspections has determined that the sidewalk café is no longer being used as such; the restaurant to which the café is accessory has been temporarily or permanently closed for violation of any City, state or federal law and/or regulation; or the sidewalk café is being operated in violation of any ordinance, rule or regulation of the City of Philadelphia;
- (e) insure that each contractor performing work and/or services in connection with the Encroachments carries public liability and property damage insurance, naming the City of Philadelphia as an insured party in such amounts as shall be reasonably satisfactory to the City;
- (f) give the City and all public utility companies the right-of-access, ingress and egress for the purpose of inspection, maintenance, alteration, relocation or reconstruction of any of their respective facilities which may lie within the public footway adjacent to the Encroachments;
- (g) indemnify and hold harmless the City, its officers, employees and agents from and against any and all loss resulting from injury to, or death to persons or damage to property arising out of, resulting from, or in any manner caused by the presence, location, use, operation, installation, maintenance, replacement or removal of the Encroachments, or by the acts or omissions of the employees or agents of the restaurant in connection with the café. Owner shall also agree to release the City from any and all claims relating to the sidewalk café, including, but not limited to, loss of business and/or value of the sidewalk café if ordered removed or when street, sidewalk or utility construction occurs; and
- (h) adhere to the requirements set forth in Section 9-208 of The Philadelphia Code.

SECTION 4. The Law Department shall include in the Agreement such other terms and provisions deemed necessary to protect the interest of the City of Philadelphia.

SECTION 5. The permission granted to Owner to install, own and maintain the Encroachments will expire without any further action by the City of Philadelphia if Owner has not entered into an Agreement and satisfied all requirements of the Agreement that are listed in Section 3 of this Ordinance within one (1) year after this Ordinance

City of Philadelphia

BILL NO. 150788, as amended continued


becomes law. This Ordinance shall expire without any further action by the City one year after the Owner has entered into the Agreement required by this Section and satisfied all requirements listed in Section 3.

SECTION 6. This Ordinance shall not become effective unless the sum of two hundred dollars (\$200.00), toward the costs thereof, is paid into the City Treasury within sixty (60) days after this Ordinance becomes law.

City of Philadelphia

BILL NO. 150788, as amended continued

EXHIBIT A

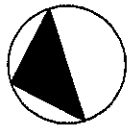


NORTH

SCALE:
1/4" = 1'-0"

BENNA'S WEST
1444 S. BROAD ST.
PHILADELPHIA, PA 19146

PLANTER BOX (T.O. BED 36"
ABOVE SIDEWALK; ALIGN W/
FRONT OF ADJACENT STEPS)

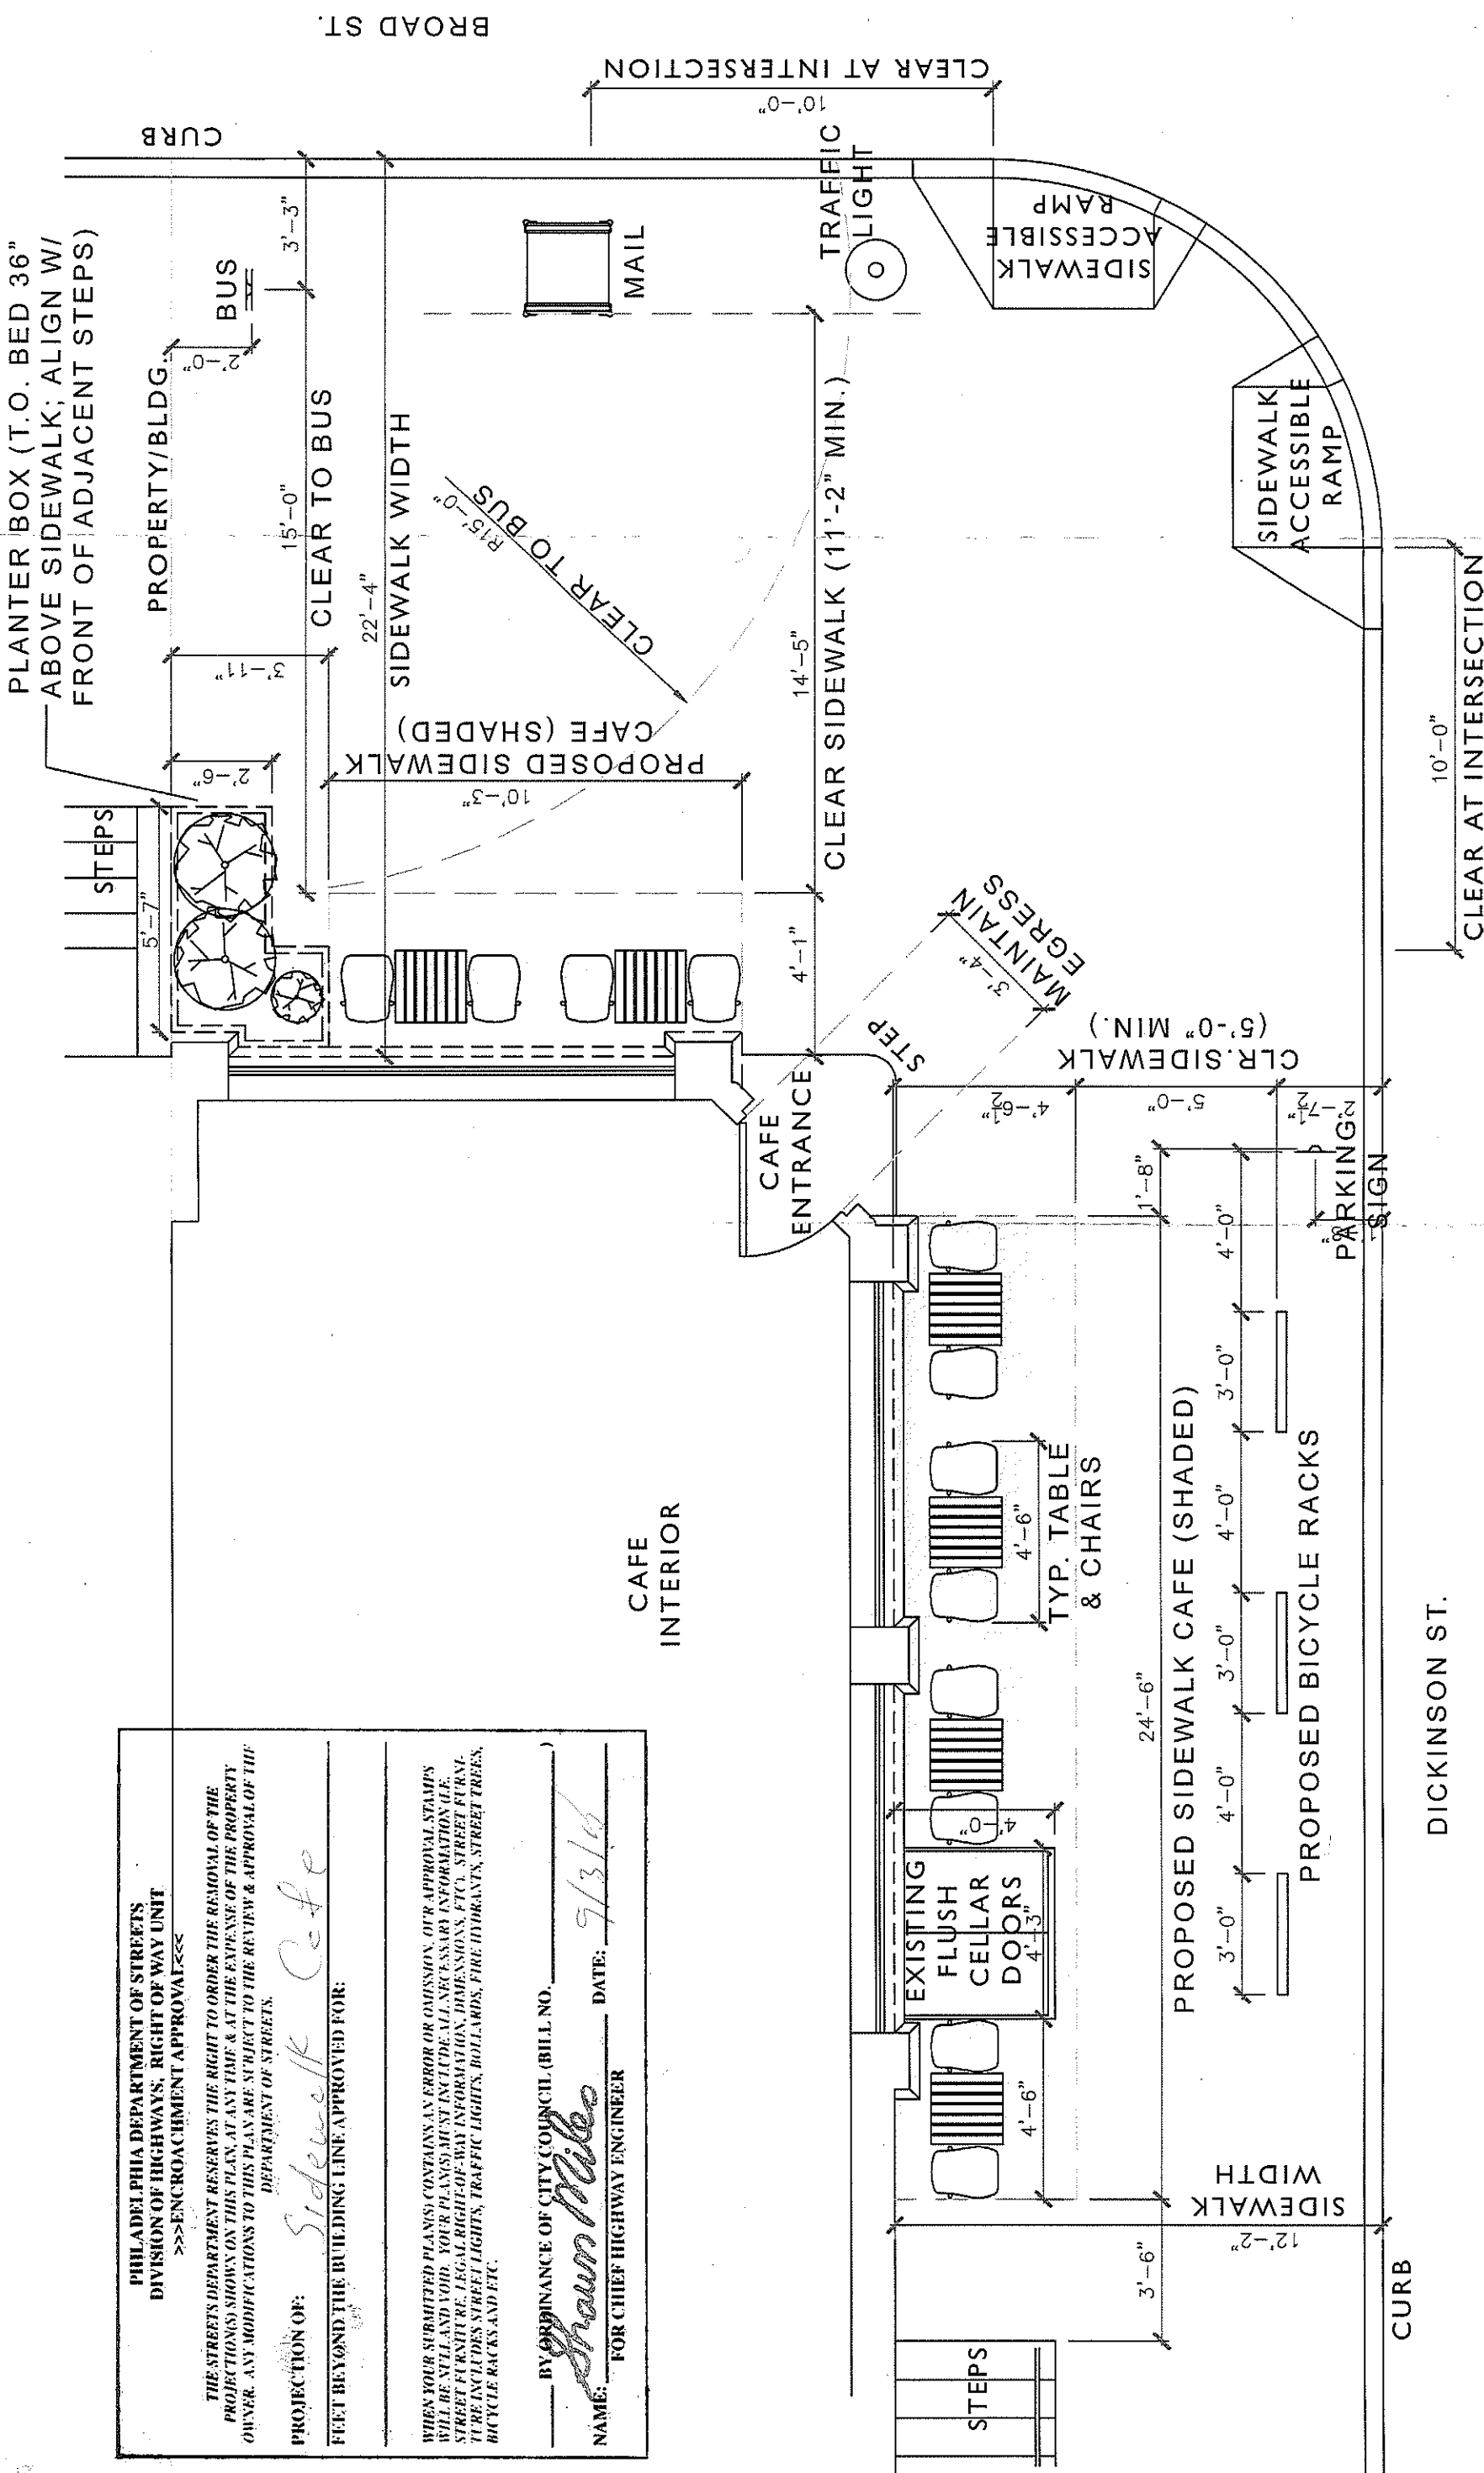

PHILADELPHIA DEPARTMENT OF STREETS
DIVISION OF HIGHWAYS, RIGHT OF WAY UNIT
ENCROACHMENT APPROVAL

THE STREET'S DEPARTMENT RESERVES THE RIGHT TO ORDER THE REMOVAL OF THE PROJECTIONS SHOWN ON THIS PLAN, AT ANY TIME & AT THE EXPENSE OF THE PROPERTY OWNER. ANY MODIFICATIONS TO THIS PLAN ARE SUBJECT TO THE REVIEW & APPROVAL OF THE DEPARTMENT OF STREETS.

PROJECTION OF: Sidewalk Cafe

FEET BEYOND THE BUILDING LINE APPROVED FOR: _____

WHEN YOUR SUBMITTED PLANS CONTAINS AN ERROR OR OMISSION, OUR APPROVAL STAMPS WILL BE NULL AND VOID. YOUR PLANS MUST INCLUDE ALL NECESSARY INFORMATION (IE. STREET FURNITURE, LEGAL RIGHT-OF-WAY INFORMATION, DIMENSIONS, ETC). STREET FURNITURE INCLUDES STREET LIGHTS, TRAFFIC LIGHTS, BOLLARDS, FIRE HYDRANTS, STREET TREES, BICYCLE RACKS AND ETC.

BY ORDINANCE OF CITY COUNCIL (BILL NO. _____) DATE: 9/3/16

NAME: Shawn Mike FOR CHIEF HIGHWAY ENGINEER