

City of Philadelphia



(Bill No. 200158)

AN ORDINANCE

Authorizing Alterra Properties (“Owner”) to construct, own, and maintain a proposed exterior building ramp and steps at 1401-15 Arch Street, Philadelphia, PA 19102 (“Property”), all under certain terms and conditions.

THE COUNCIL OF THE CITY OF PHILADELPHIA HEREBY ORDAINS:

SECTION 1. Permission is hereby granted to the Owner to construct, own, and maintain a proposed exterior building ramp and steps at the Property (“Encroachment”), as follows:

Encroachment Description:

A proposed exterior building ramp and steps, located along the north Right-of-Way line of Arch Street and along the west Right-of-Way line of North Broad Street, in three (3) parts.

Part 1:

From a point approximately six feet (6’-0”) east of the North Broad Street west Right-of-Way line to a point approximately twenty-five feet nine inches (25’-9”) west of the North Broad Street west Right-of-Way line and encroaching upon the north footway of Arch Street approximately six feet (6’-0”) toward the south.

Part 2:

From a point approximately six feet (6’-0”) south of the Arch Street north Right-of-Way line to a point approximately thirty feet (30’-0”) north of the Arch Street north Right-of-Way line and encroaching upon the west footway of North Broad Street approximately six feet (6’-0”) toward the east.

Part 3:

From a point approximately one hundred fifty feet (150’-0”) west of the North Broad Street west Right-of-Way line to a point approximately eleven feet eight inches (11’-8”) farther west and encroaching upon the north footway of Arch Street approximately six feet (6’-0”) toward the south.

A minimum six feet (6’-0”) of clear passable sidewalk space is to remain on both North Broad Street and Arch Street after installation.

SECTION 2. The construction, use and maintenance of the Encroachment described and listed in Section 1 shall be in accordance with the laws, rules and regulations of the City of Philadelphia, and specifically those of the Department of Licenses and Inspections, the Department of Streets, and the Art Commission, provided that the Department of Streets, in its

City of Philadelphia

BILL NO. 200158 *continued*

Certified Copy

sole, unreviewable discretion, may allow minor variations of the dimension limits of Section 1, within standard tolerances of current engineering practice.

SECTION 3. Before exercising any rights or privileges under this Ordinance, Owner must first obtain or have its contractor(s) obtain all required permits, licenses and approvals from all appropriate departments, boards, agencies or commissions. No such department, board, agency or commission shall be required to issue any such permit, license or approval solely because this Ordinance has been enacted, it being the express intent of this Ordinance not to supersede any other provision of law governing the issuance of such permits, licenses or approvals. In addition, before exercising any rights and privileges under this Ordinance, Owner shall enter into an agreement (“Agreement”) with the appropriate City department or departments, satisfactory to the City Solicitor, to provide that Owner, *inter alia*:

- (a) agrees that upon one hundred and eighty (180) days notice from the City, it shall remove the Encroachment without cost or expense to the City and shall remove the Encroachment at no cost and expense to the City of Philadelphia when given written notice to do so by the City of Philadelphia to accommodate a municipal or municipal sponsored construction project;
- (b) shall secure all necessary permits, licenses and approvals from all appropriate departments, agencies, boards or commissions of the City as may be required by regulation or law. No such department, board, agency or commission shall be required to issue any such permit, license or approval solely because this Ordinance has been enacted;
- (c) shall assume the costs of all changes and adjustments to, and relocation or abandonment of City utilities and City structures wherever located as may be necessary by the reason of the construction of the Encroachment;
- (d) shall carry public liability and property damage insurance, co-naming the City of Philadelphia as an insured party, in such amounts as shall be satisfactory to the City Solicitor, or in lieu thereof, submit documentation in form and content acceptable to the City that Owner is self-insured and is providing the City of Philadelphia the same coverage and benefits had the insurance requirements been satisfied by an insurance carrier authorized to do business in the Commonwealth of Pennsylvania;
- (e) shall insure that all construction contractors for the Encroachment carry public liability and property damage insurance, naming the City of Philadelphia as an insured party in such amounts as shall be reasonably satisfactory to the City Solicitor;
- (f) shall give the City and all public utility companies the right-of-access, ingress and egress for the purpose of inspection, maintenance, alteration, relocation or

City of Philadelphia

BILL NO. 200158 *continued*

Certified Copy

reconstruction of any of their respective facilities which may lie within the public footway adjacent to the Encroachment described in Section 1; and

- (g) indemnify and hold harmless the City, its officers, employees and agents from and against any and all loss resulting from injury to, or death to persons or damage to property arising out of, resulting from, or in any manner caused by the presence, location, use, operation, installation, maintenance, replacement or removal of the Encroachment. Owner shall also agree to release the City from any and all claims relating to the Encroachment, including if ordered removed or when street, sidewalk or utility construction occurs.

SECTION 4. The City Solicitor shall include in the Agreement such other terms and conditions as shall be deemed necessary to protect the interests of the City.

SECTION 5. The permission granted to Owner to construct the Encroachment described in Section 1 shall expire without any further action by the City of Philadelphia if Owner has not entered into an Agreement and satisfied all requirements of the Agreement that are listed in Section 3 of this Ordinance within one (1) year after this Ordinance becomes law.

SECTION 6. This Ordinance shall not become effective unless the sum of two hundred dollars (\$200.00), toward costs thereof, is paid into the City Treasury within sixty (60) days after the date this Ordinance becomes law.

BROAD STREET
LEGALLY OPEN / ON CITY PLAN
13' WIDE
22-69'-22"

1401-15 ARCH STREET
Philadelphia, PA 19102
8th Ward - OPA#883056905


prepared for:
Alterra Property Group LLC
1613 Walnut Street, 2nd Floor
Philadelphia, PA, 19103


DAVID J. PLANTE, Professional Engineer
PA. No. PE-043820-E

Ruggiero Plante Land Design
4220 Main Street Philadelphia, PA 19127
phone 215.508.3900 fax 215.508.3800 www.ruggieroplantelc.com

Plan Date: **JANUARY 14, 2020**
Scale: 1" = 20'-0"
20' 10' 0 20'

STREETS TECHNICAL SET
Sheet Title:
EXISTING FEATURES
Sheet 1 of 3

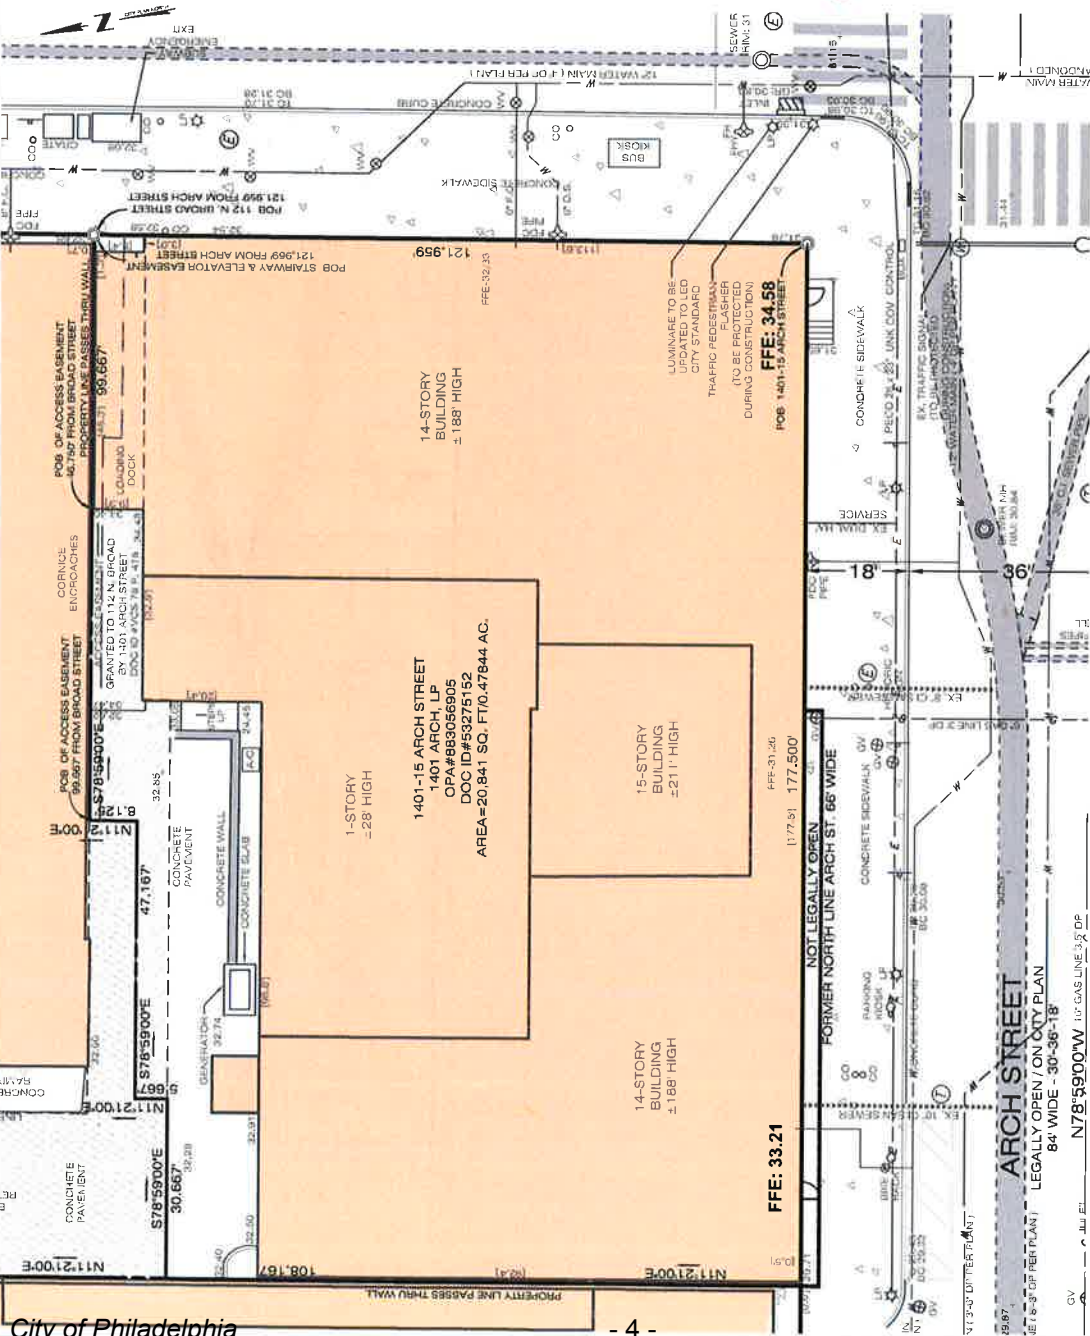

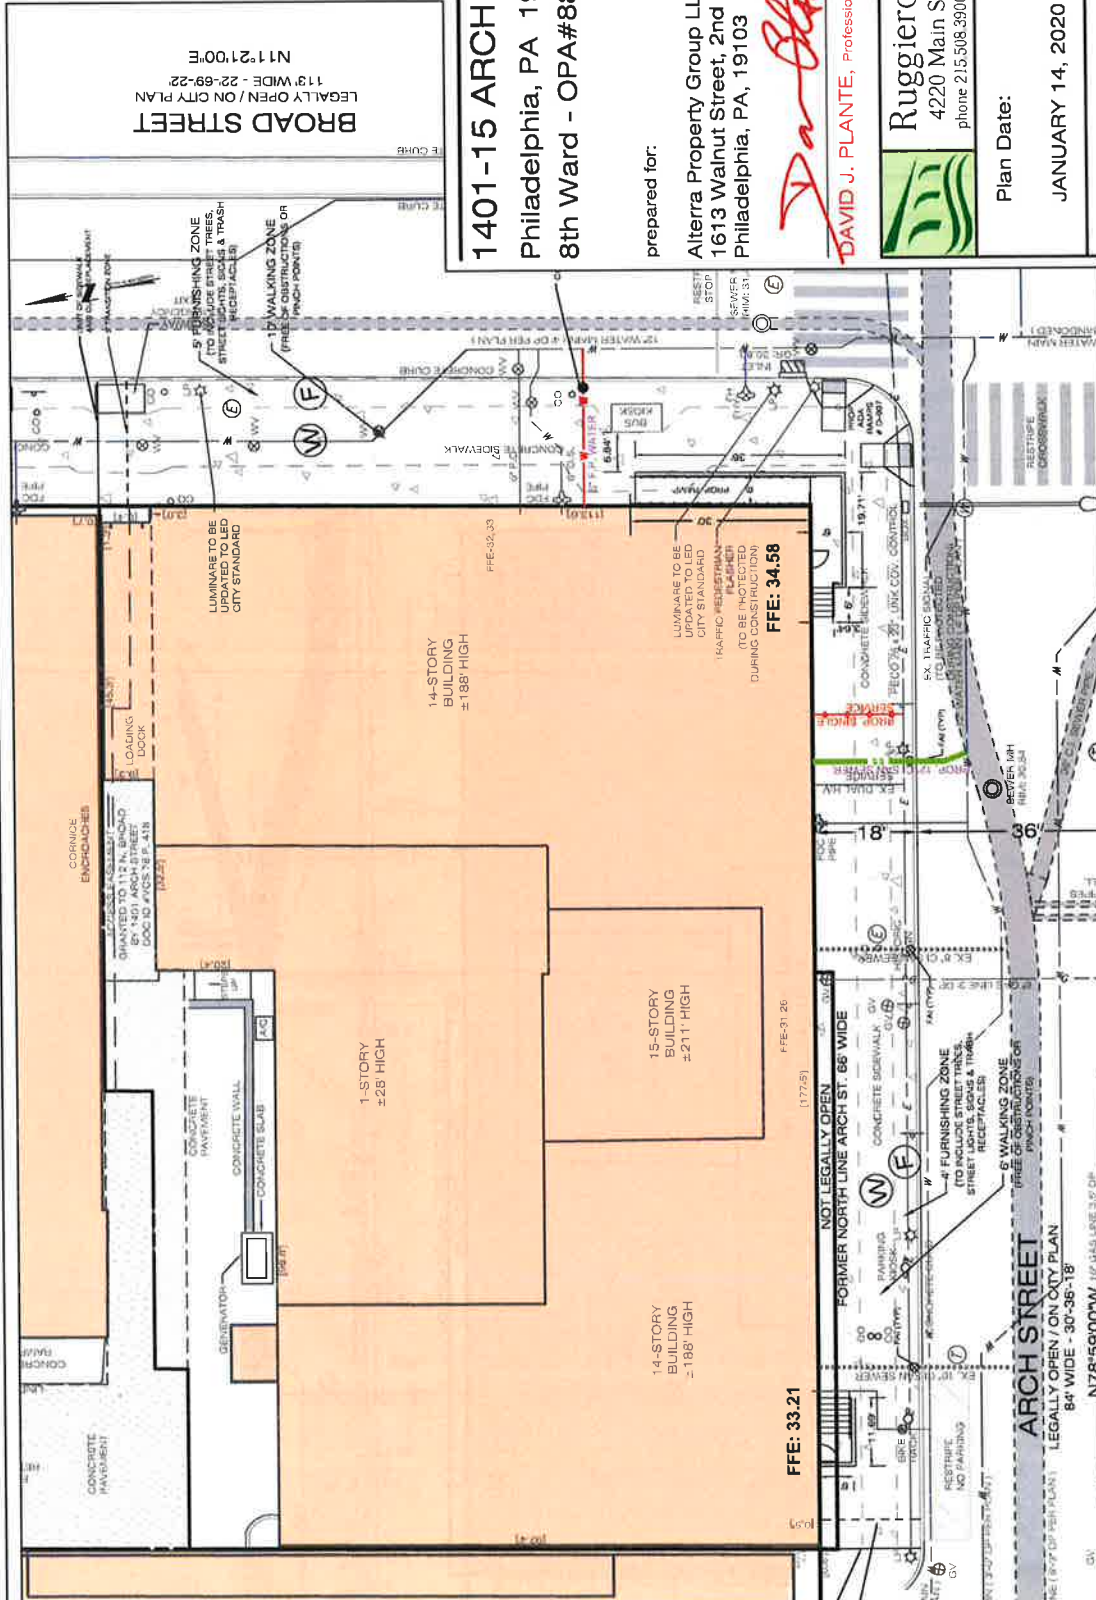

1401-15 ARCH STREET
 Philadelphia, PA 19102
 8th Ward - OPA#883056905

prepared for:

Alterra Property Group LLC
 1613 Walnut Street, 2nd Floor
 Philadelphia, PA, 19103

David J. Plante
 DAVID J. PLANTE, Professional Engineer

PA. No. PE-0438200



Ruggiero Plante Land Design
 4220 Main Street Philadelphia, PA 19127
 phone 215.508.3900 fax 215.508.3800 www.ruggieroplante.com

Plan Date: JANUARY 14, 2020
 Scale: 1" = 20'-0"
 20' 10' 0 20'

STREETS TECHNICAL SET
 Sheet Title:
SITE PLAN
 Sheet 2 of 3

1401-15 ARCH STREET
Philadelphia, PA 19102
8th Ward - OPA#883056905



prepared for:




Alterra Property Group LLC
1613 Walnut Street, 2nd Floor
Philadelphia, PA, 19103

David J. Plante
DAVID J. PLANTE, Professional Engineer PA. No. PE-043820-E

Ruggiero Plante Land Design
4220 Main Street Philadelphia, PA 19127
phone 215.508.3900 fax 215.508.3800 www.ruggieroplante.com

Plan Date: JANUARY 14, 2020 Scale:

STREETS TECHNICAL SET
Sheet Title: **ELEVATION PLAN**
Sheet 3 of 3

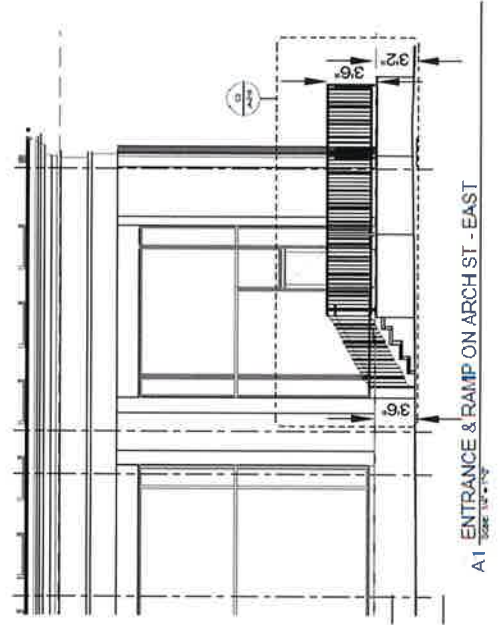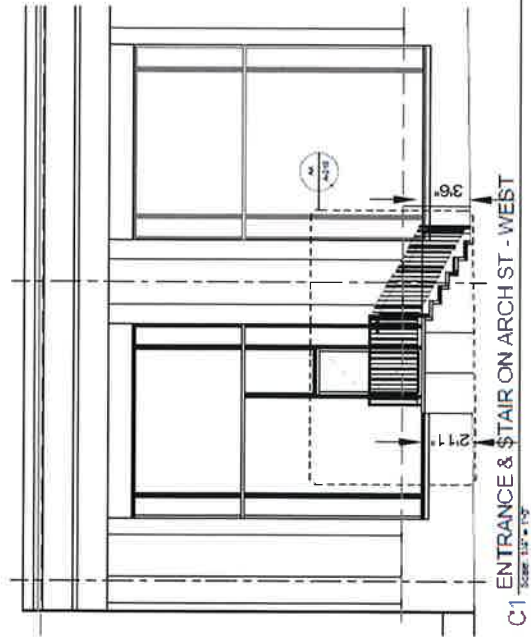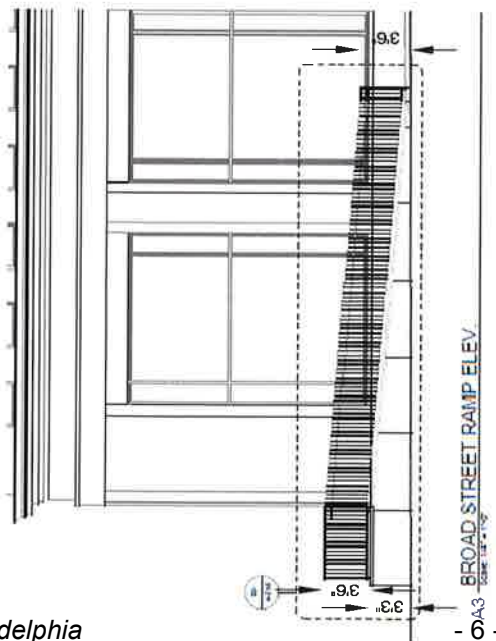

City of Philadelphia

BILL NO. 200158 continued


Certified Copy

City of Philadelphia

BILL NO. 200158 continued

Certified Copy

CERTIFICATION: This is a true and correct copy of the original Bill, Passed by the City Council on October 29, 2020. The Bill was Signed by the Mayor on November 10, 2020.

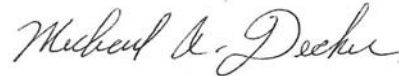

Michael A. Decker
Chief Clerk of the City Council