

ENCROACHMENT EXHIBIT

Confidential Proprietary Information
Draft - Preliminary & Confidential

SCALE 1:80

Exhibit, As Introduced



PLANTERS




BICYCLE RACK



BOLLARDS



FREESTANDING SIGN

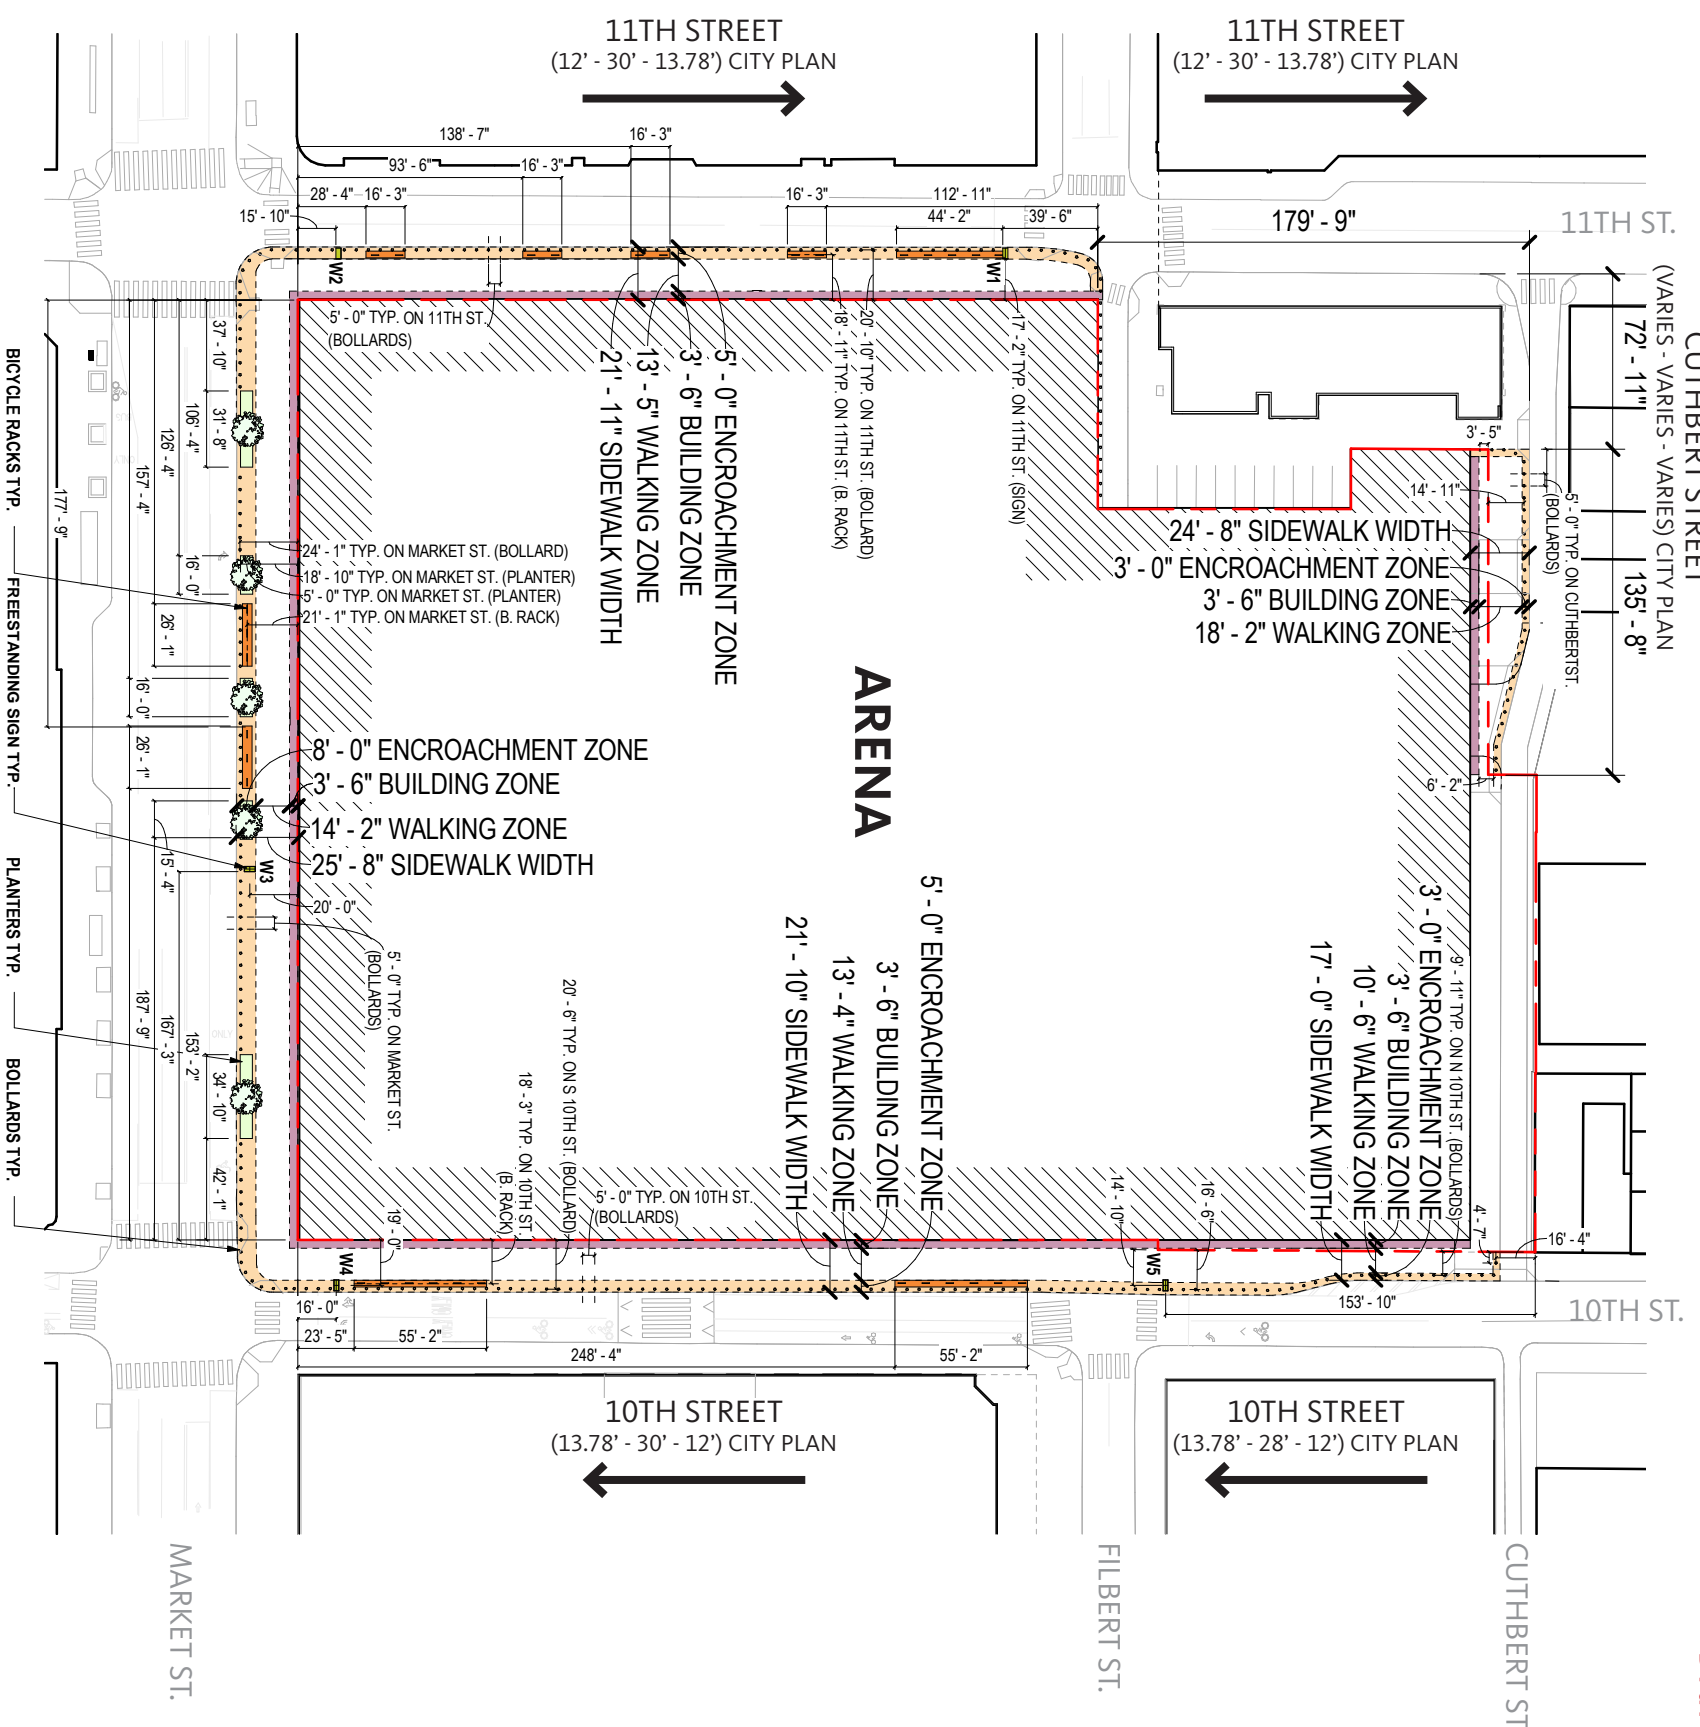

LEGEND

- BOLLARDS
- ENCROACHMENT ZONE
- BUILDING ZONE
- PLANTER
- BICYCLE RACK
- FREESTANDING SIGN

- W1: 4'-6" x 2'-2" x 10'-0"
- W2: 4'-6" x 2'-2" x 10'-0"
- W3: 4'-6" x 2'-2" x 10'-0"
- W4: 4'-6" x 2'-2" x 10'-0"
- W5: 4'-6" x 2'-2" x 10'-0"

NOTES

1. CITY PLAN SIDEWALK & STREET WIDTHS NOTED UNDER STREET NAME ARE EXISTING
2. CONCEPTUAL LAYOUT OF ENCROACHMENTS, EXACT LOCATIONS SUBJECT TO CHANGE AS DESIGN PROGRESSES

