


Exhibit A

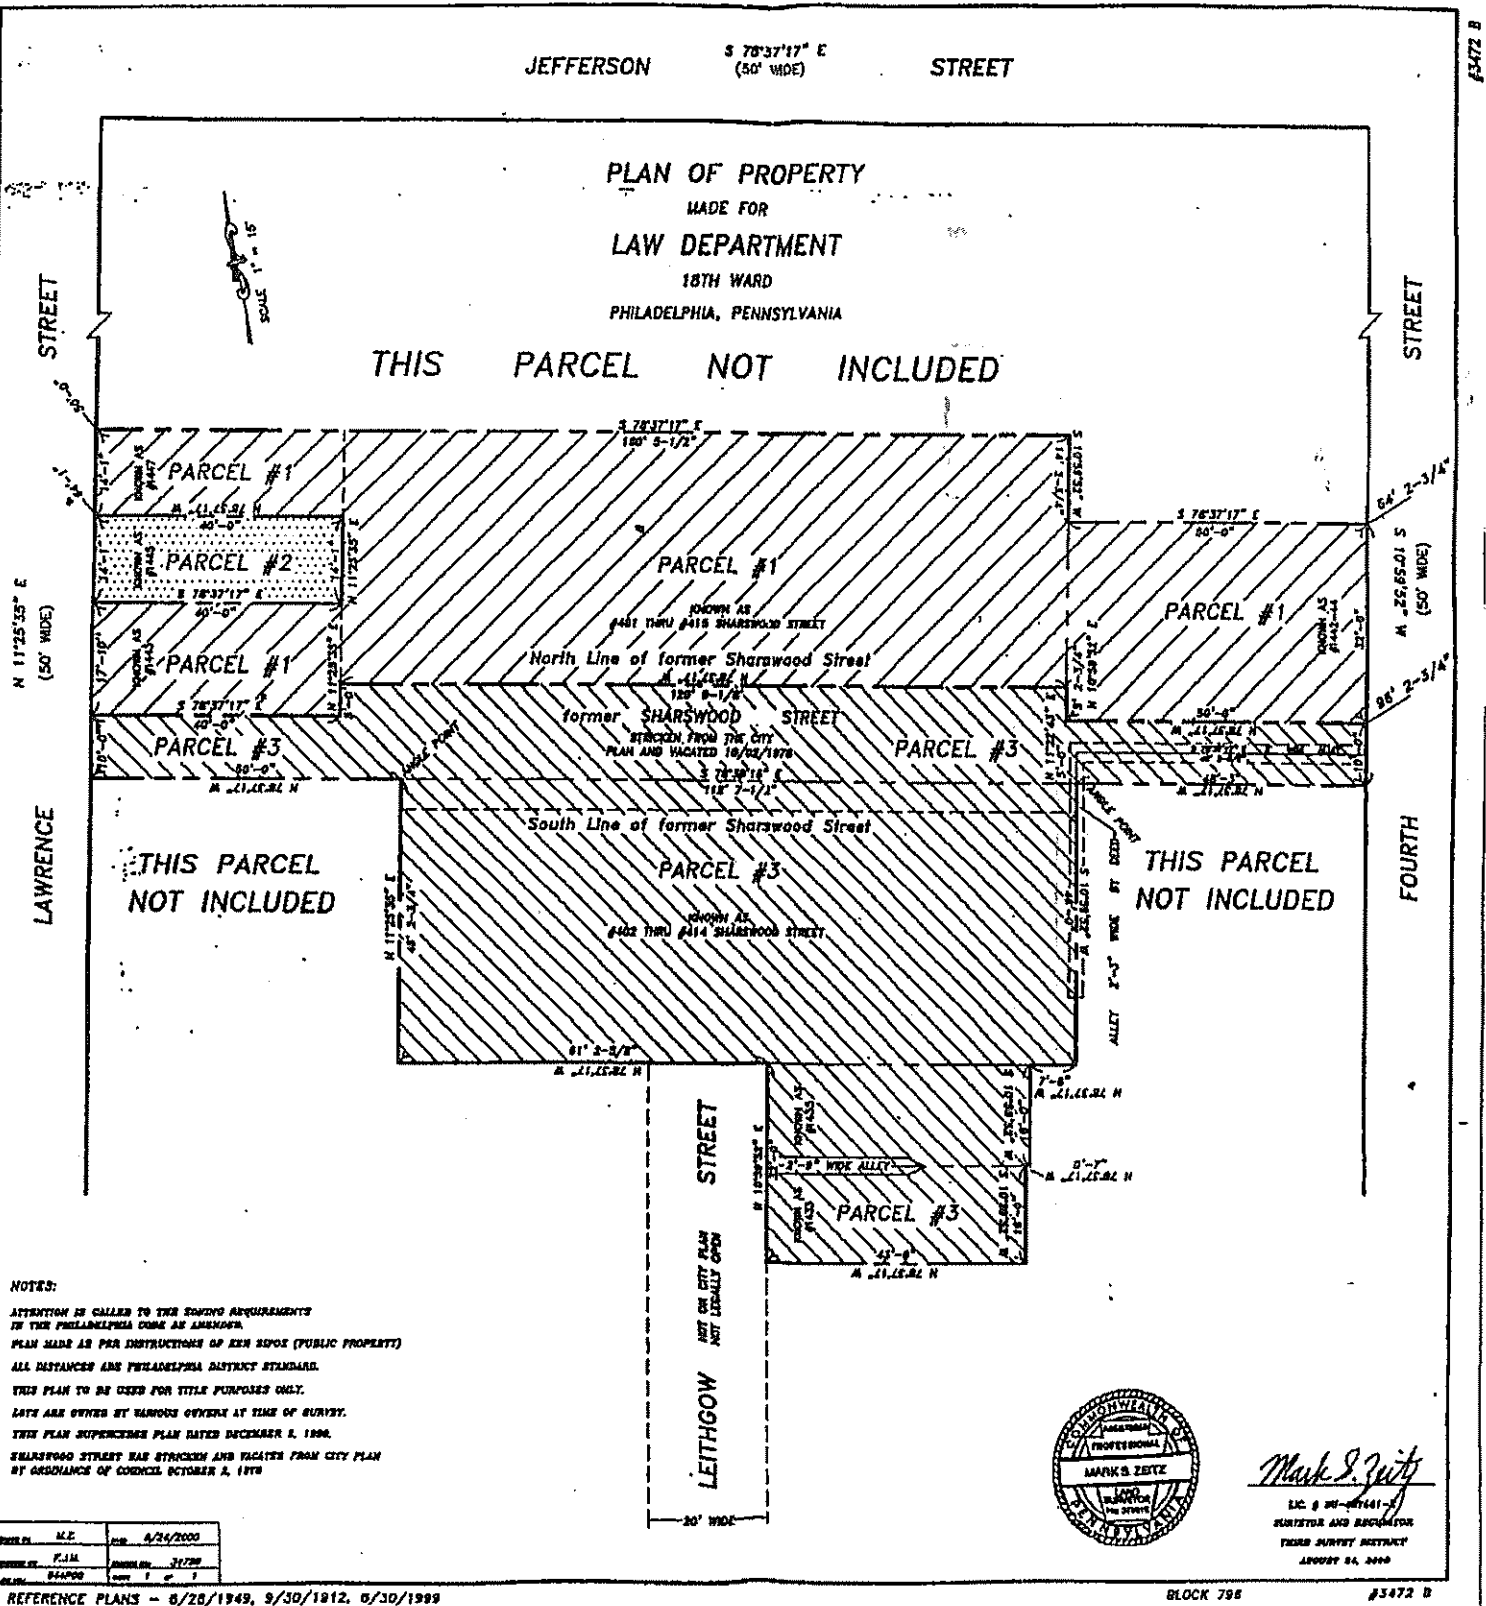

NOTES:
 ATTENTION IS CALLED TO THE SURVEY REQUIREMENTS IN THE PHILADELPHIA CODE AS AMENDED.
 PLAN MADE AS PER INSTRUCTIONS OF BEN SPOFF (PUBLIC PROPERTY)
 ALL DISTANCES ARE PHILADELPHIA DISTRICT STANDARD.
 THIS PLAN TO BE USED FOR TITLE PURPOSES ONLY.
 LOTS ARE OWNED BY VARIOUS OWNERS AT TIME OF SURVEY.
 THIS PLAN SUPERSEDES PLAN DATED DECEMBER 8, 1906.
 SHARSWOOD STREET WAS STRUCKEN AND VAGATED FROM CITY PLAN BY ORDINANCE OF COUNCIL OCTOBER 8, 1878

DATE	M.E.	DATE	BY
06/24/2000	F.J.M.	06/24/2000	31729
06/24/2000	06/24/2000	06/24/2000	06/24/2000



Mark S. Zeitz
 LIC. # 00141-2
 SURVEYOR AND REGISTERED
 YOUR SURVEY DISTRICT
 AUGUST 24, 2000