


SOUTHEASTERN PENNSYLVANIA TRANSPORTATION AUTHORITY  
 EAKC DIVISION  
 1251 MARKET ST., 15TH FL.  
 PHILADELPHIA, PA 19107

CHIEF ENGINEER - EAKC  
 CHIEF ENGINEERING OFFICER - EAKC  
 CHIEF PLANNING OFFICER  
 SYSTEM SAFETY  
 DIRECTOR OF ENGINEERING - EAKC  
 MANAGER - ARCHITECTURAL ENGINEERING  
 PROJECT MANAGER


REV	DATE	DESCRIPTION	BY	CHK'D	APP'D

**33rd + DAUPHIN BUS LOOP**  
 SURFACE TRANSPORTATION DIVISION  
**LOOP IMPROVEMENTS PROJECT**  
**ARCHITECTURE**  
 SITE ENCROACHMENT PLAN

SCALE	SCALE FACTOR
AS NOTED	1:1
DATE	DRAWN BY
9/1/2011	SWANEY
WORK ORDER NO.	CHECKED BY
860-5124	CSCHEN
SHEET NUMBER	
<b>G110</b>	
DWG NO. - G110	OF X
SHEET NO. - X	OF X
PLANS ROOM BIN NO	
COMPUTER FILE NO.	
COMPUTER FILE NO.	0

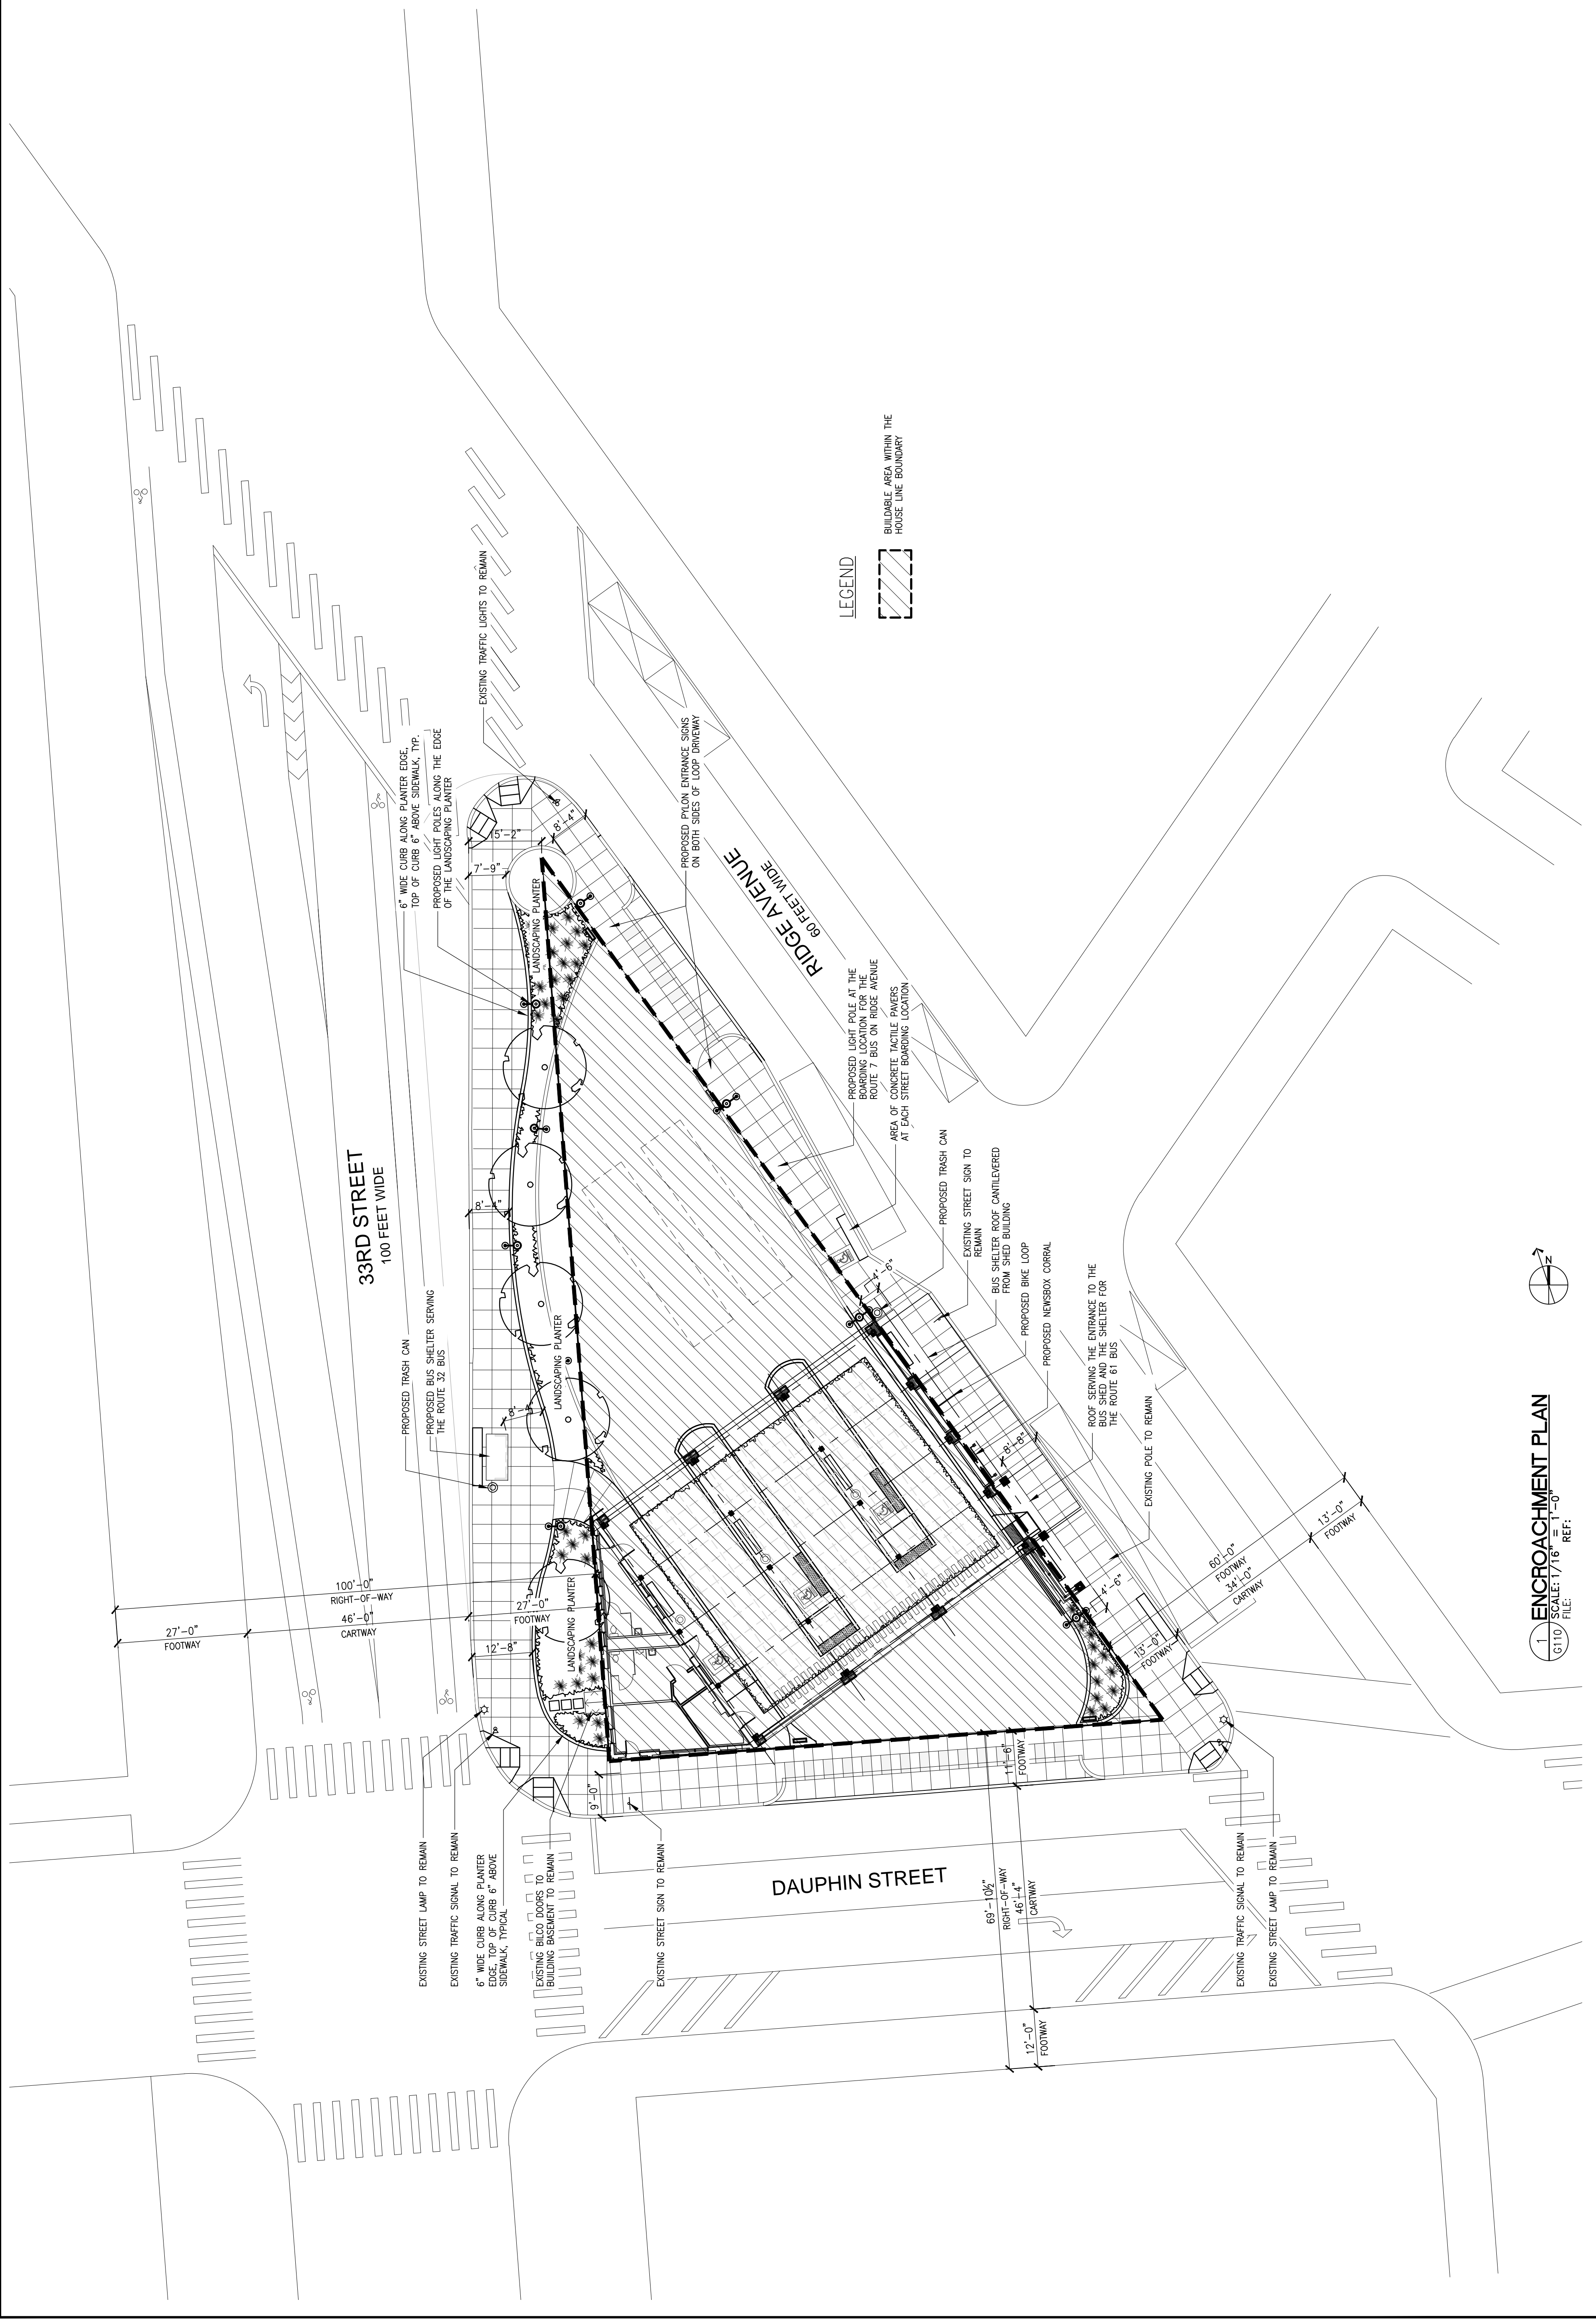

**LEGEND**  
 BUILDABLE AREA WITHIN THE HOUSE LINE BOUNDARY

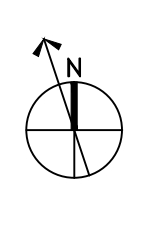

**ENCROACHMENT PLAN**  
 SCALE: 1/16" = 1'-0"  
 FILE: G110 REF.