
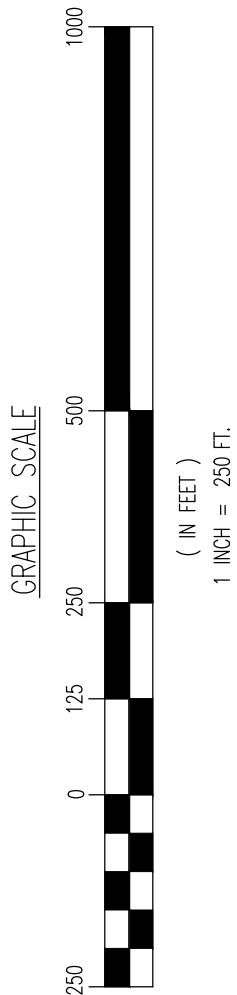
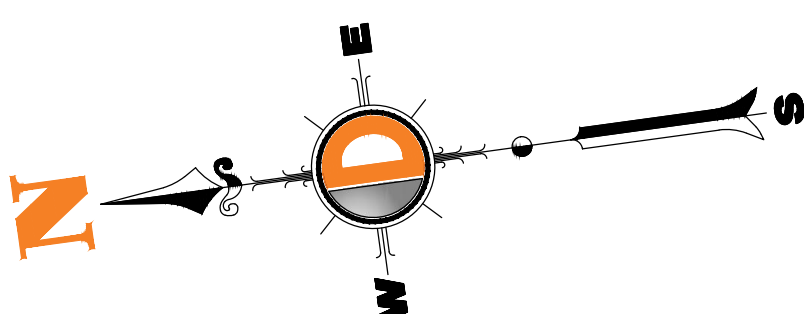


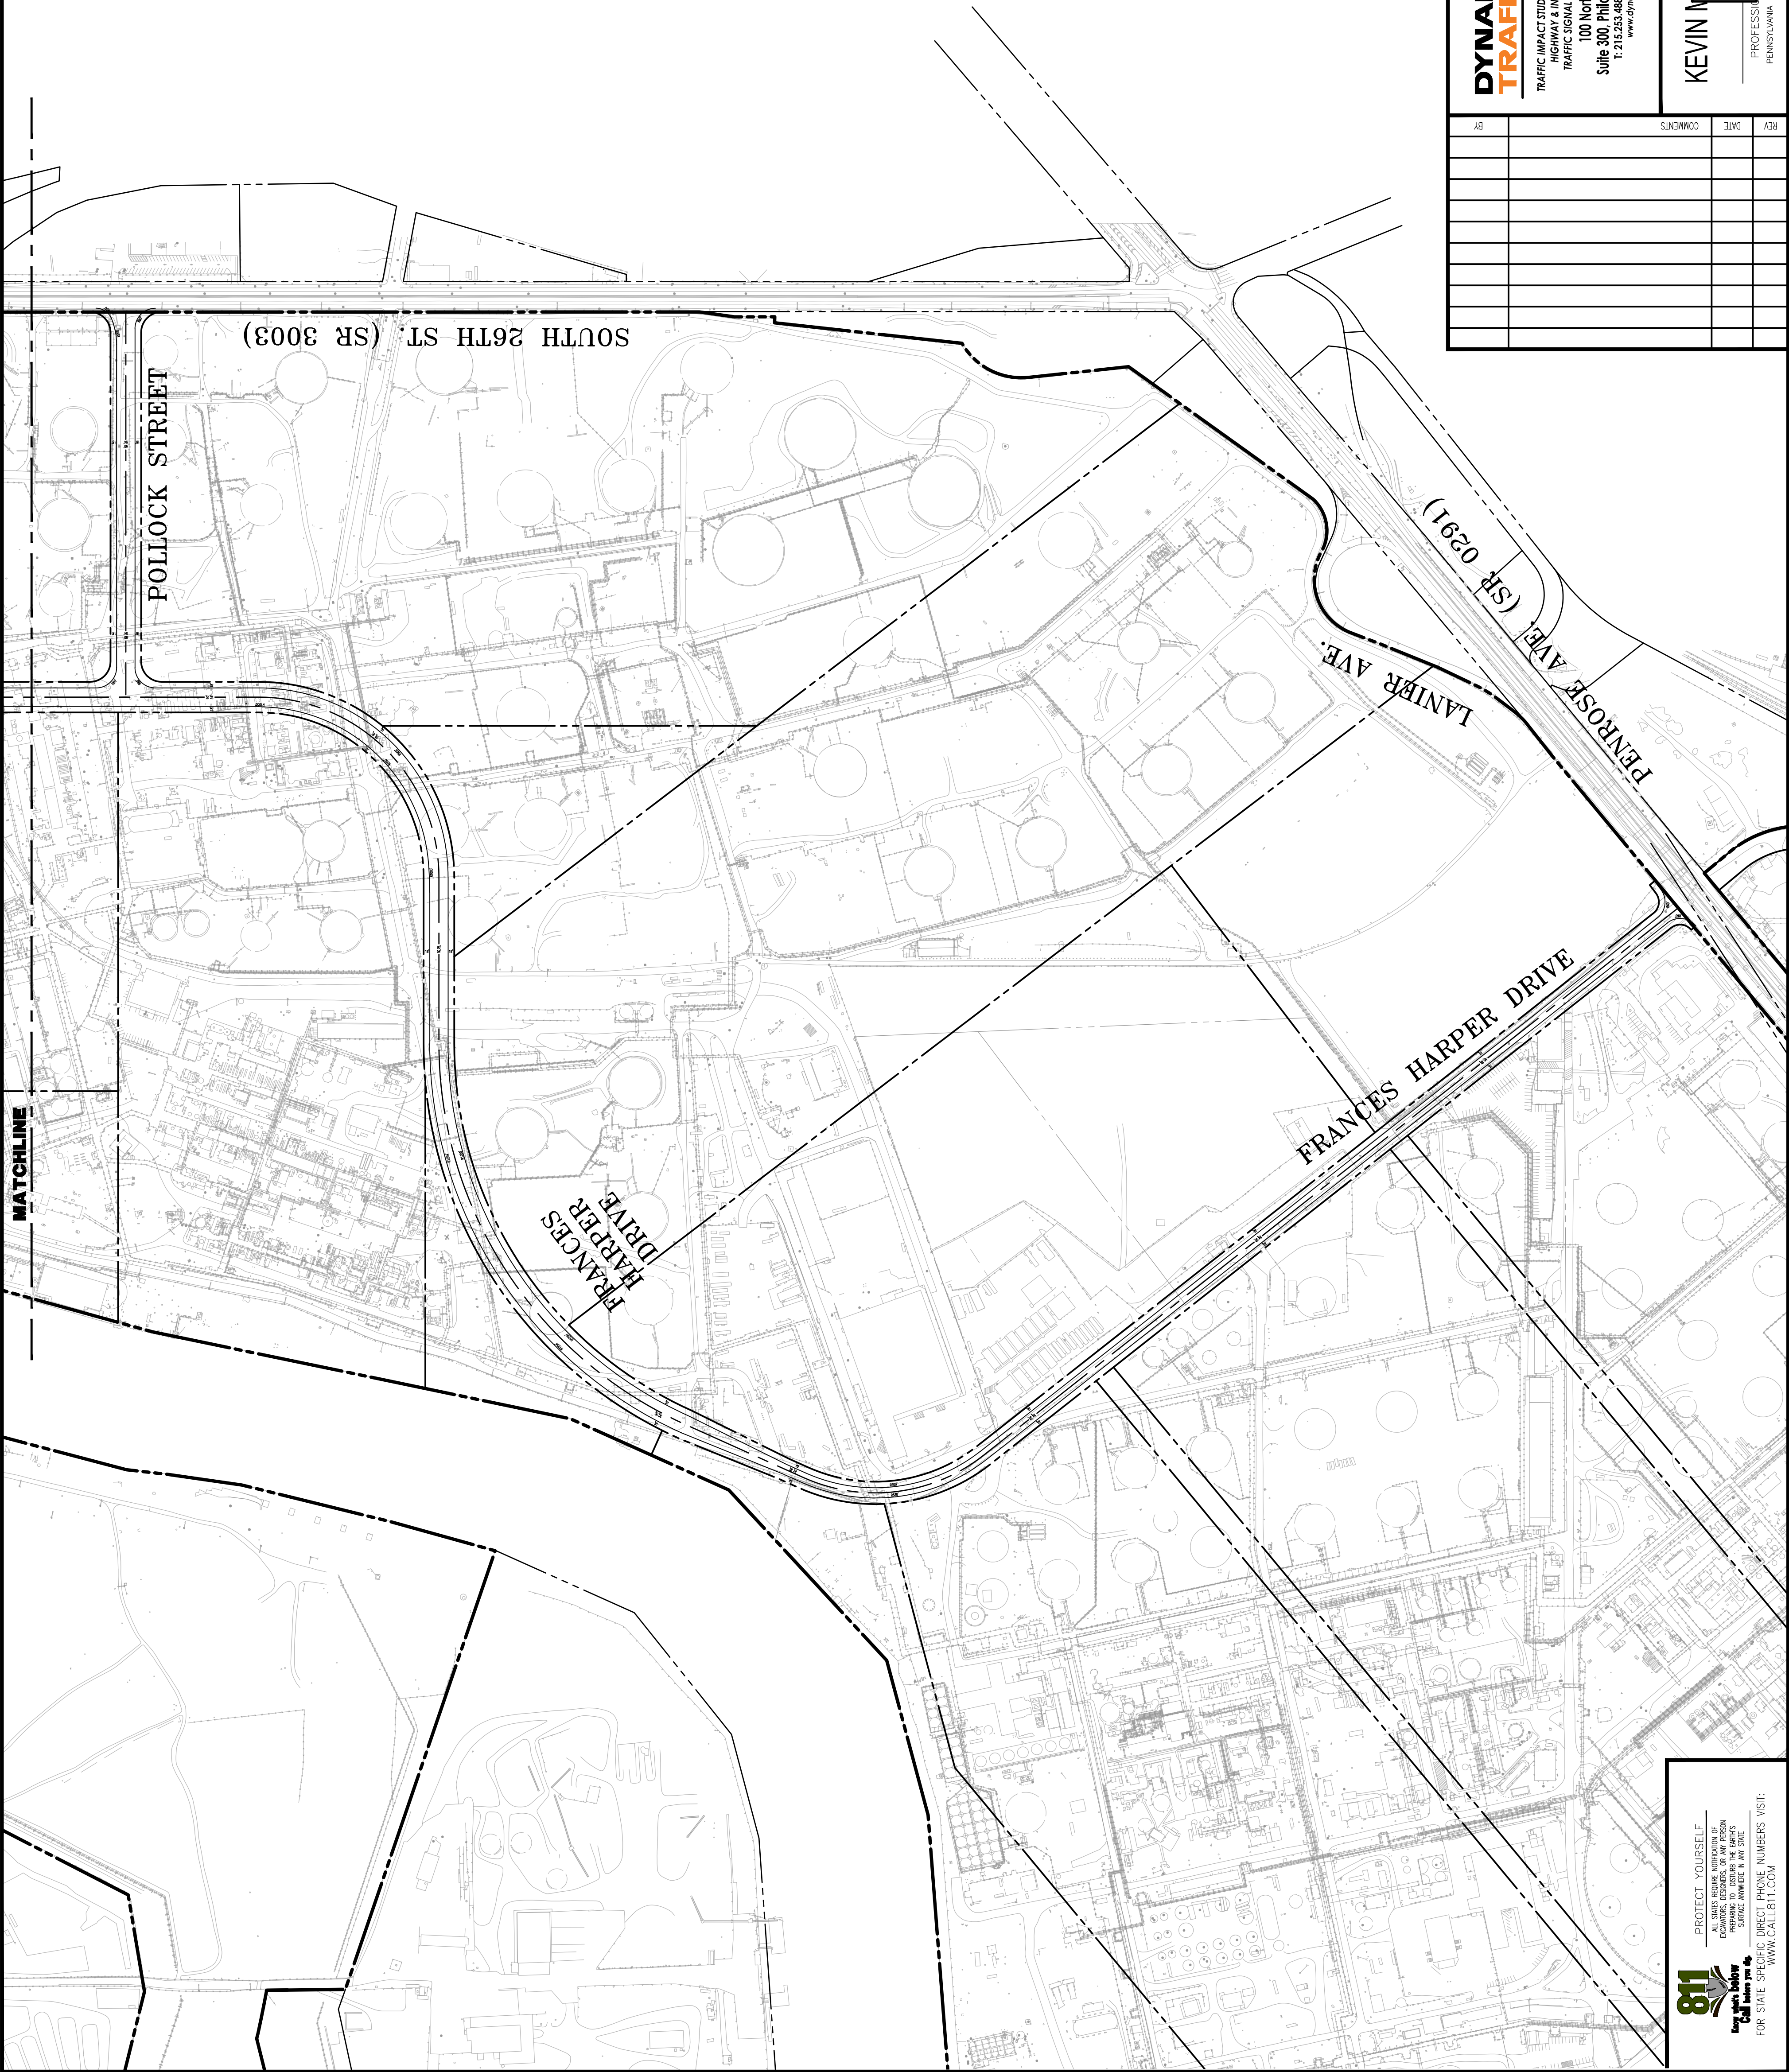

811  **Know what's below**
Call before you dig

PROTECT YOURSELF
ALL STATES REQUIRE NOTIFICATION OF
EXCAVATORS, DESIGNERS, OR ANY PERSON
PREPARING TO DISTURB THE EARTH'S
SURFACE ANYWHERE IN ANY STATE

FOR STATE SPECIFIC DIRECT PHONE NUMBERS VISIT:
WWW.CALL811.COM

[illegible]

DYNAMIC
TRAFFIC, LLC

TRAFFIC IMPACT STUDIES • ACCESS PERMITTING
HIGHWAY & INTERSECTION DESIGN
TRAFFIC SIGNAL & ELECTRICAL DESIGN

100 North 18th Street
Suite 300, Philadelphia, PA 19103
T: 215.253.4888 | F: 257.485.0361
www.dynamictraffic.com

DRAFT

HRP PHILADELPHIA HOLDINGS, LLC

CONCEPTUAL ROADWAY PLAN

3144 PASSYUNK AVENUE (SR 3019)
CITY OF PHILADELPHIA, PHILADELPHIA COUNTY, PENNSYLVANIA

SCALE: 1"=250'	DRAWN BY: KMS	DESIGNED BY: KMS	CHECKED BY: CMC
PROJECT NUMBER: 2715-99-003T	DATE: 11/20/2020	REV. #: 0	
SHEET NUMBER: 2 OF 2			